


Neonatal unit floor plans pre- and post-renovation at the five hospitals in Uganda


Entebbe Regional Referral Hospital: floor plan pre-renovation

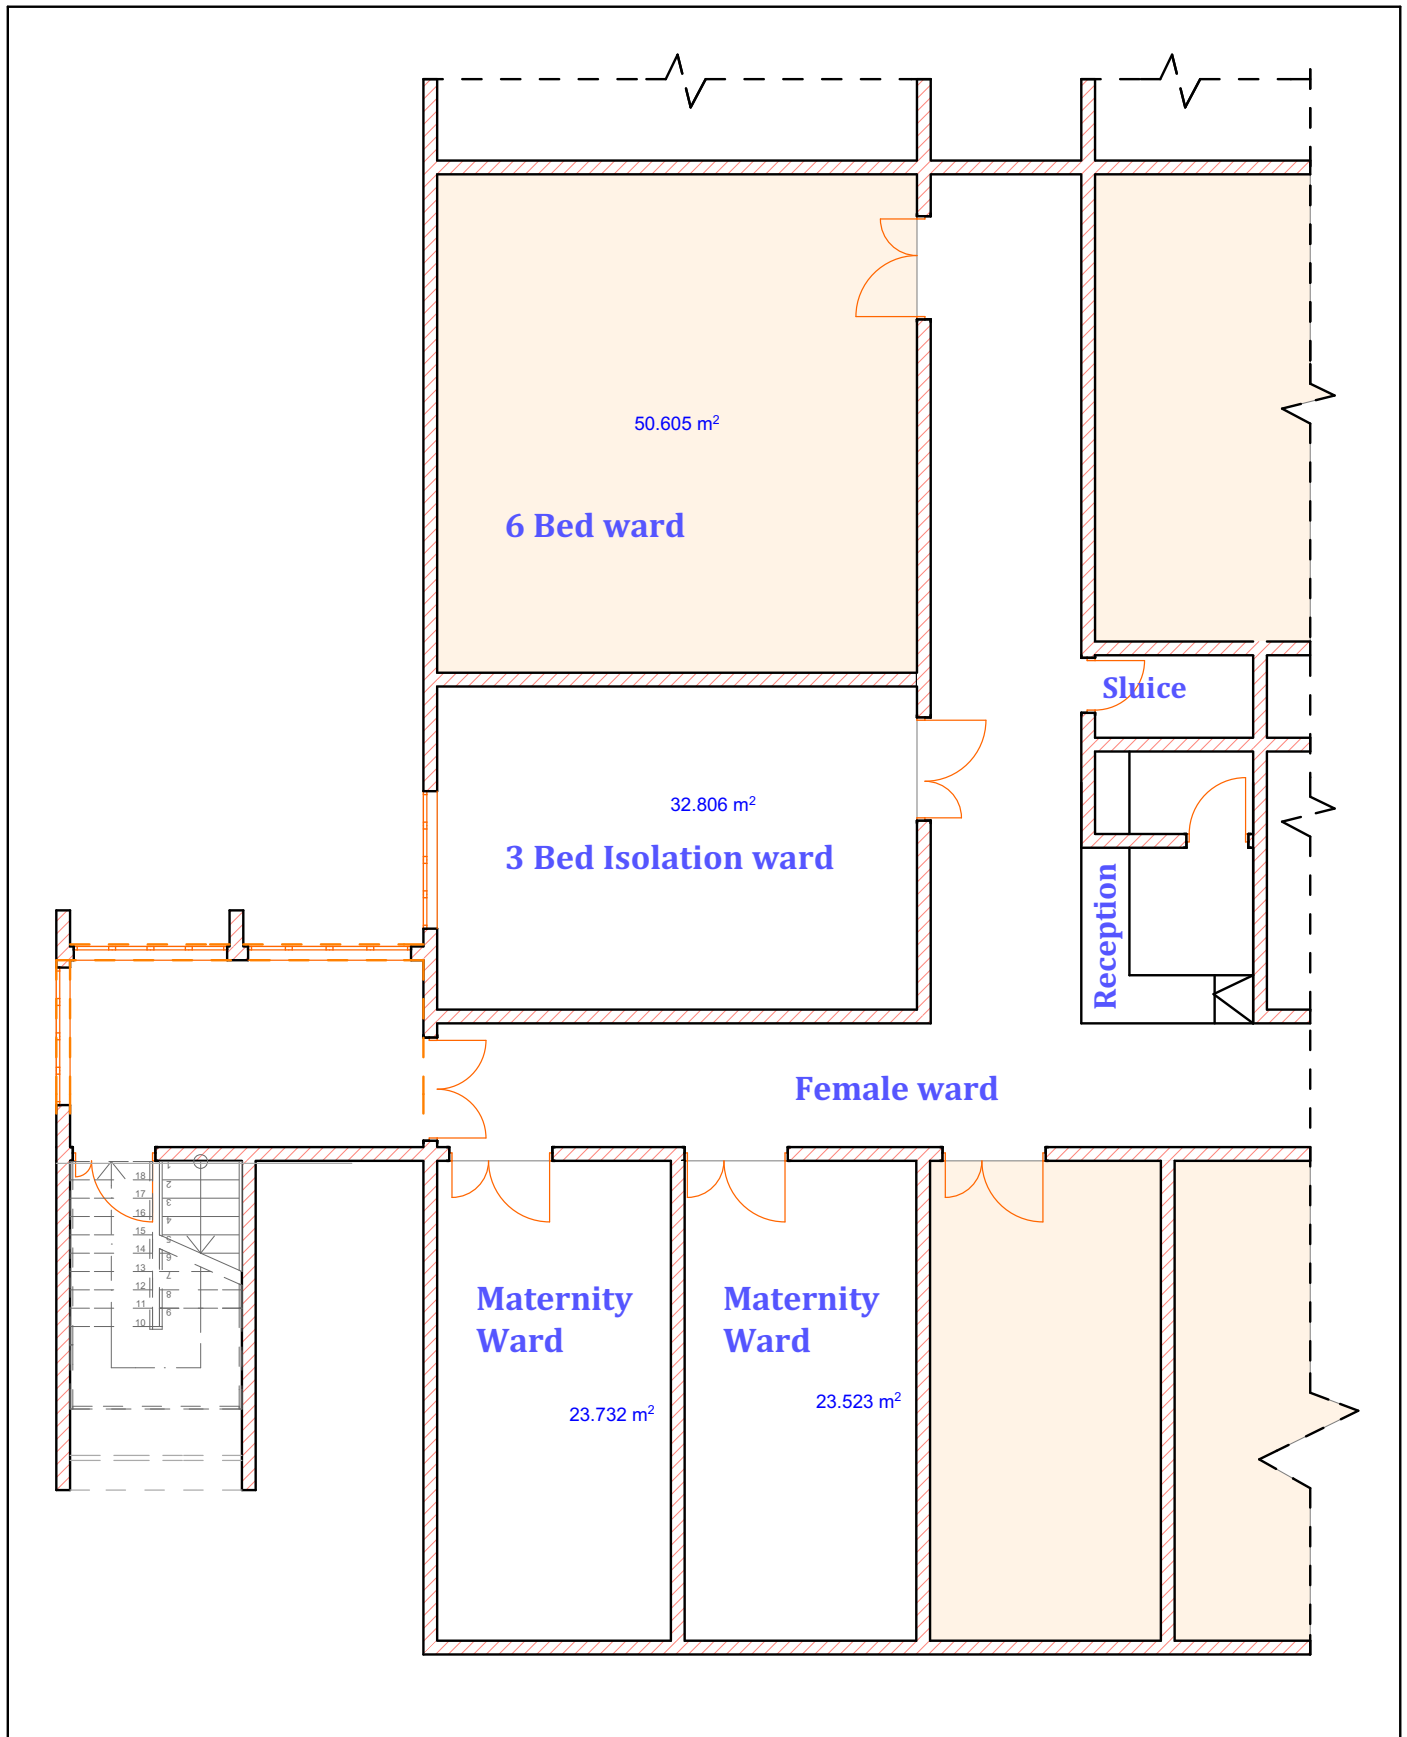

PROPOSED MODIFICATIONS LAYOUT

LEGEND

- ① Initial Stabilisation/assessment for randomisation
- ② Care for Intervention arm while unstable and in KMC
- ③ Care for control arm while unstable
- ④ Care for intervention/Contract arms when stable

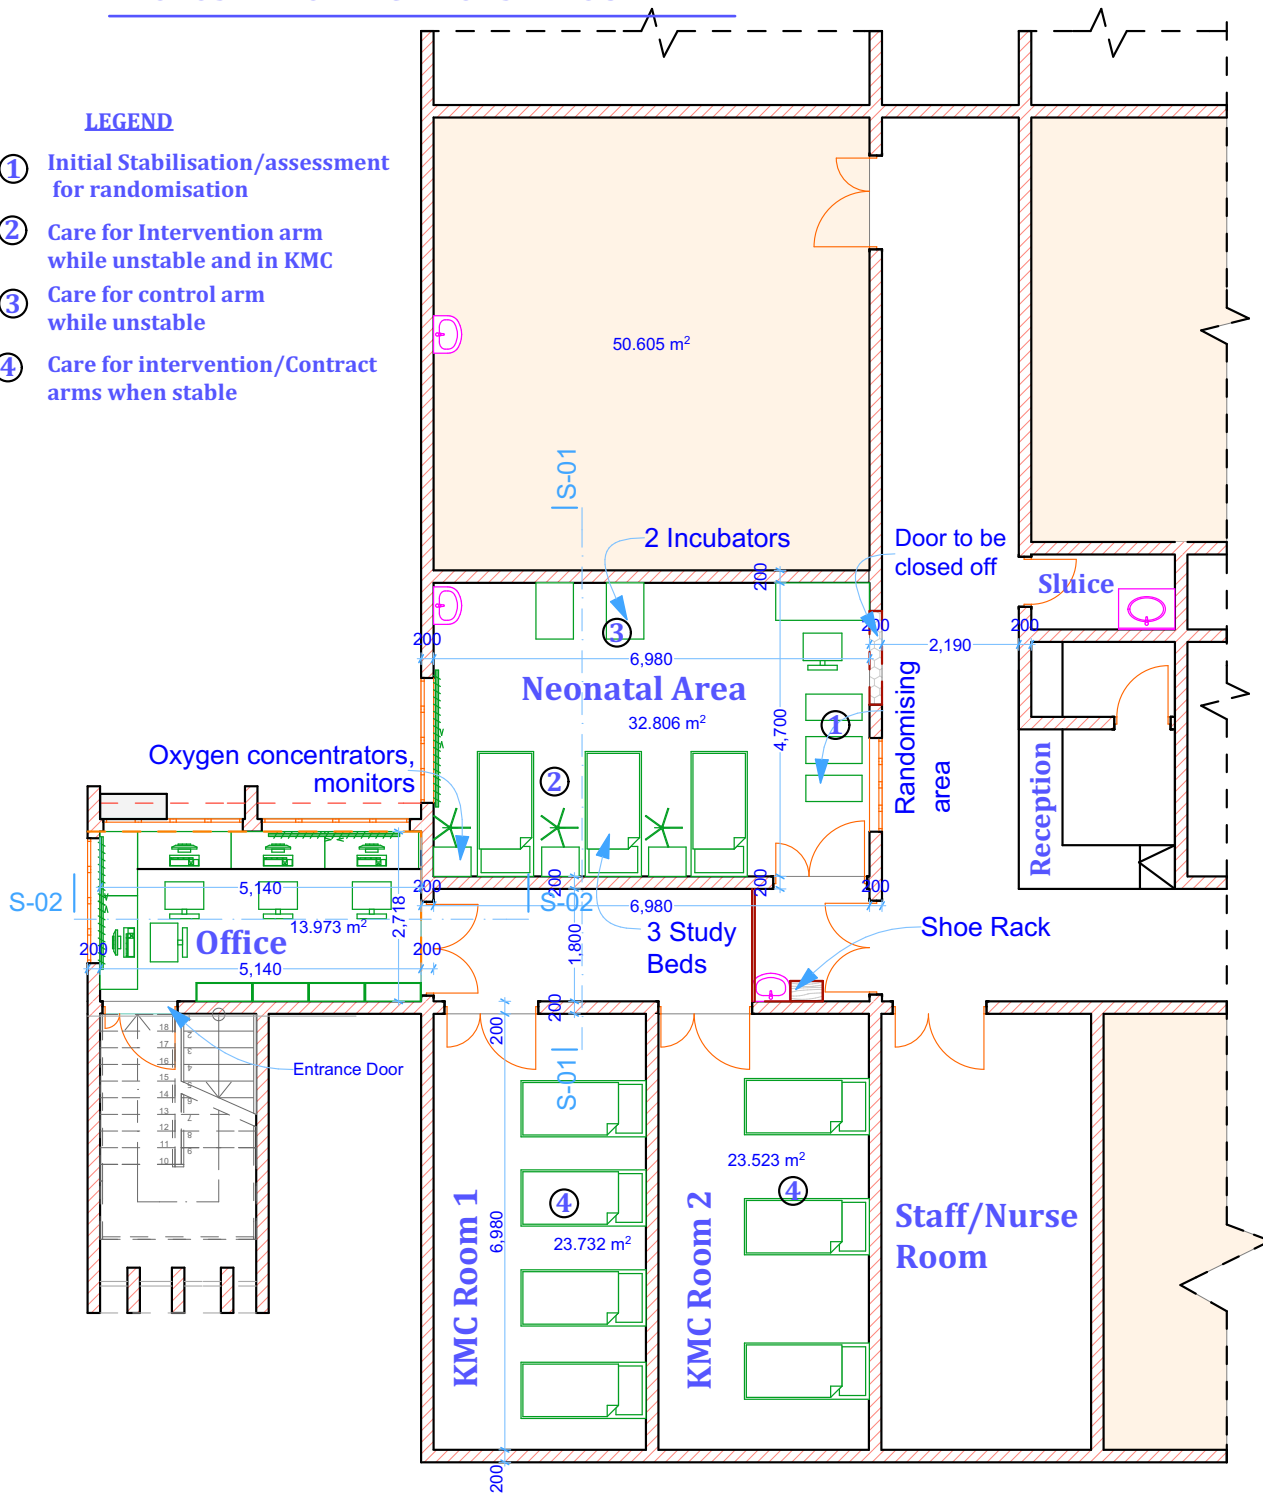

drawing title			
PROPOSED PLAN			
issue type	scale	paper size	
CONSTRUCTION	1:100	A	
project no.	discipline	drawing no.	revision

project
PROPOSED NEONATAL MODIFICATION WORKS
project address
ENTEBBE HOSPITAL (GRADE A)
client
MRC/UVRI & LSHTM UNIT ON AIDS


MRC/UVRI and LSHTM Uganda Research Unit



Uganda Virus Research Institute




**Iganga District Hospital:
floor plan pre-renovation**

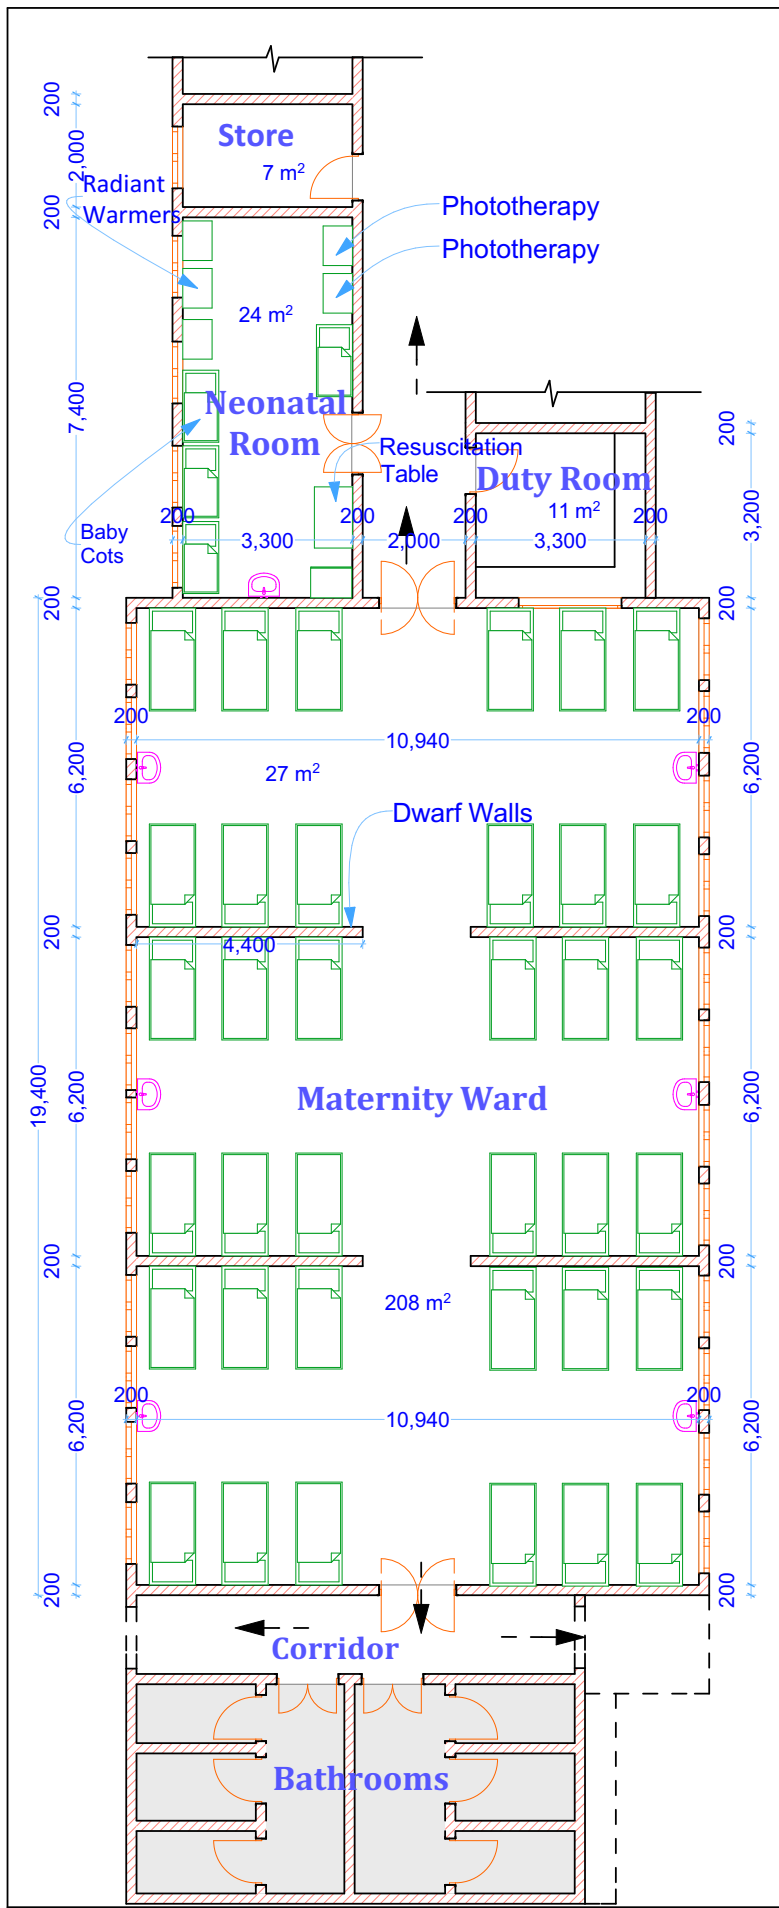


drawing title PROPOSED PLAN			project PROPOSED NEONATAL MODIFICATION WORKS	
issue type CONSTRUCTION		scale 1:100	paper size A	
project no.	discipline	drawing no.	project address IGANGA HOSPITAL	
		revision	client MRC/UVRI & LSHTM UNIT ON AIDS	

Iganga District Hospital: floor plan post-renovation

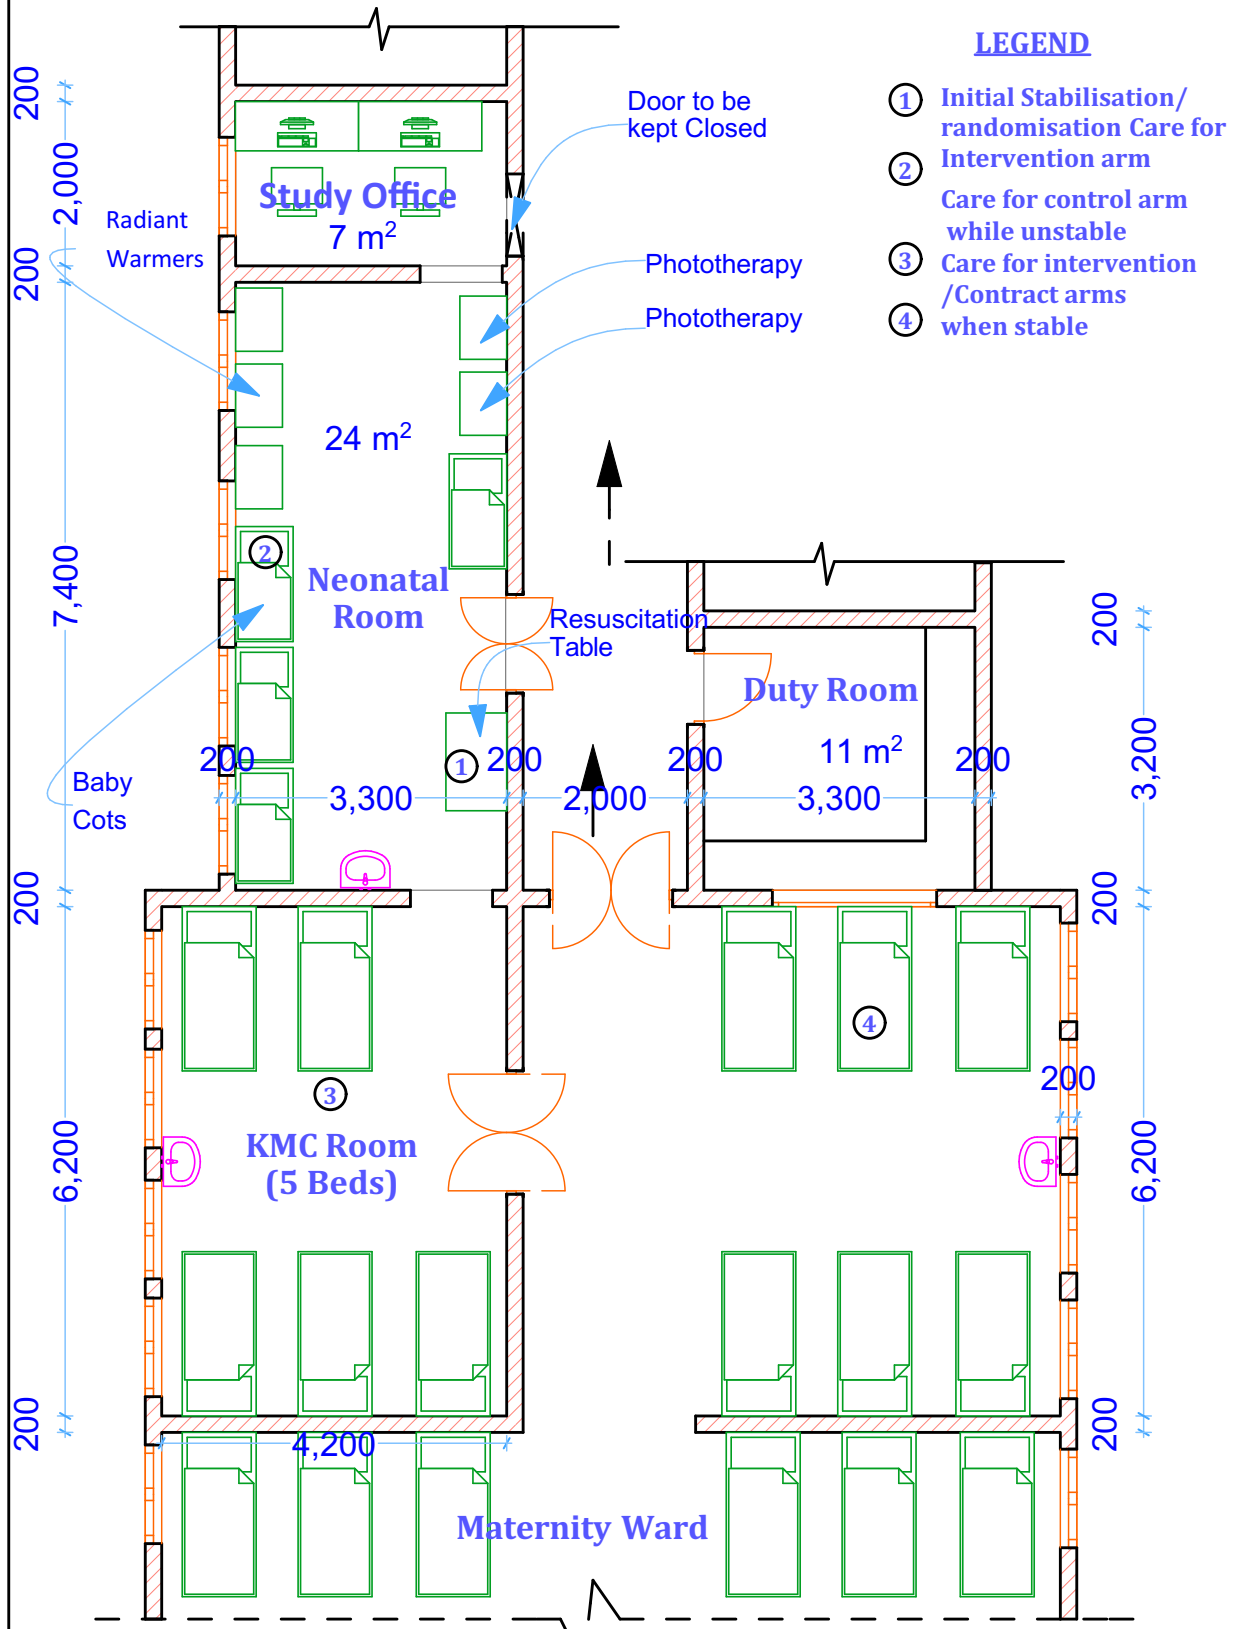


drawing title			project	
PROPOSED PLAN			PROPOSED NEONATAL MODIFICATION WORKS	
issue type	scale	paper size	project address	
CONSTRUCTION	1:100	A	IGANGA HOSPITAL	
project no.	discipline	drawing no.	client	
			MRC/UVRI & LSHTM UNIT ON AIDS	


Jinja Regional Referral Hospital: floor pre-renovation

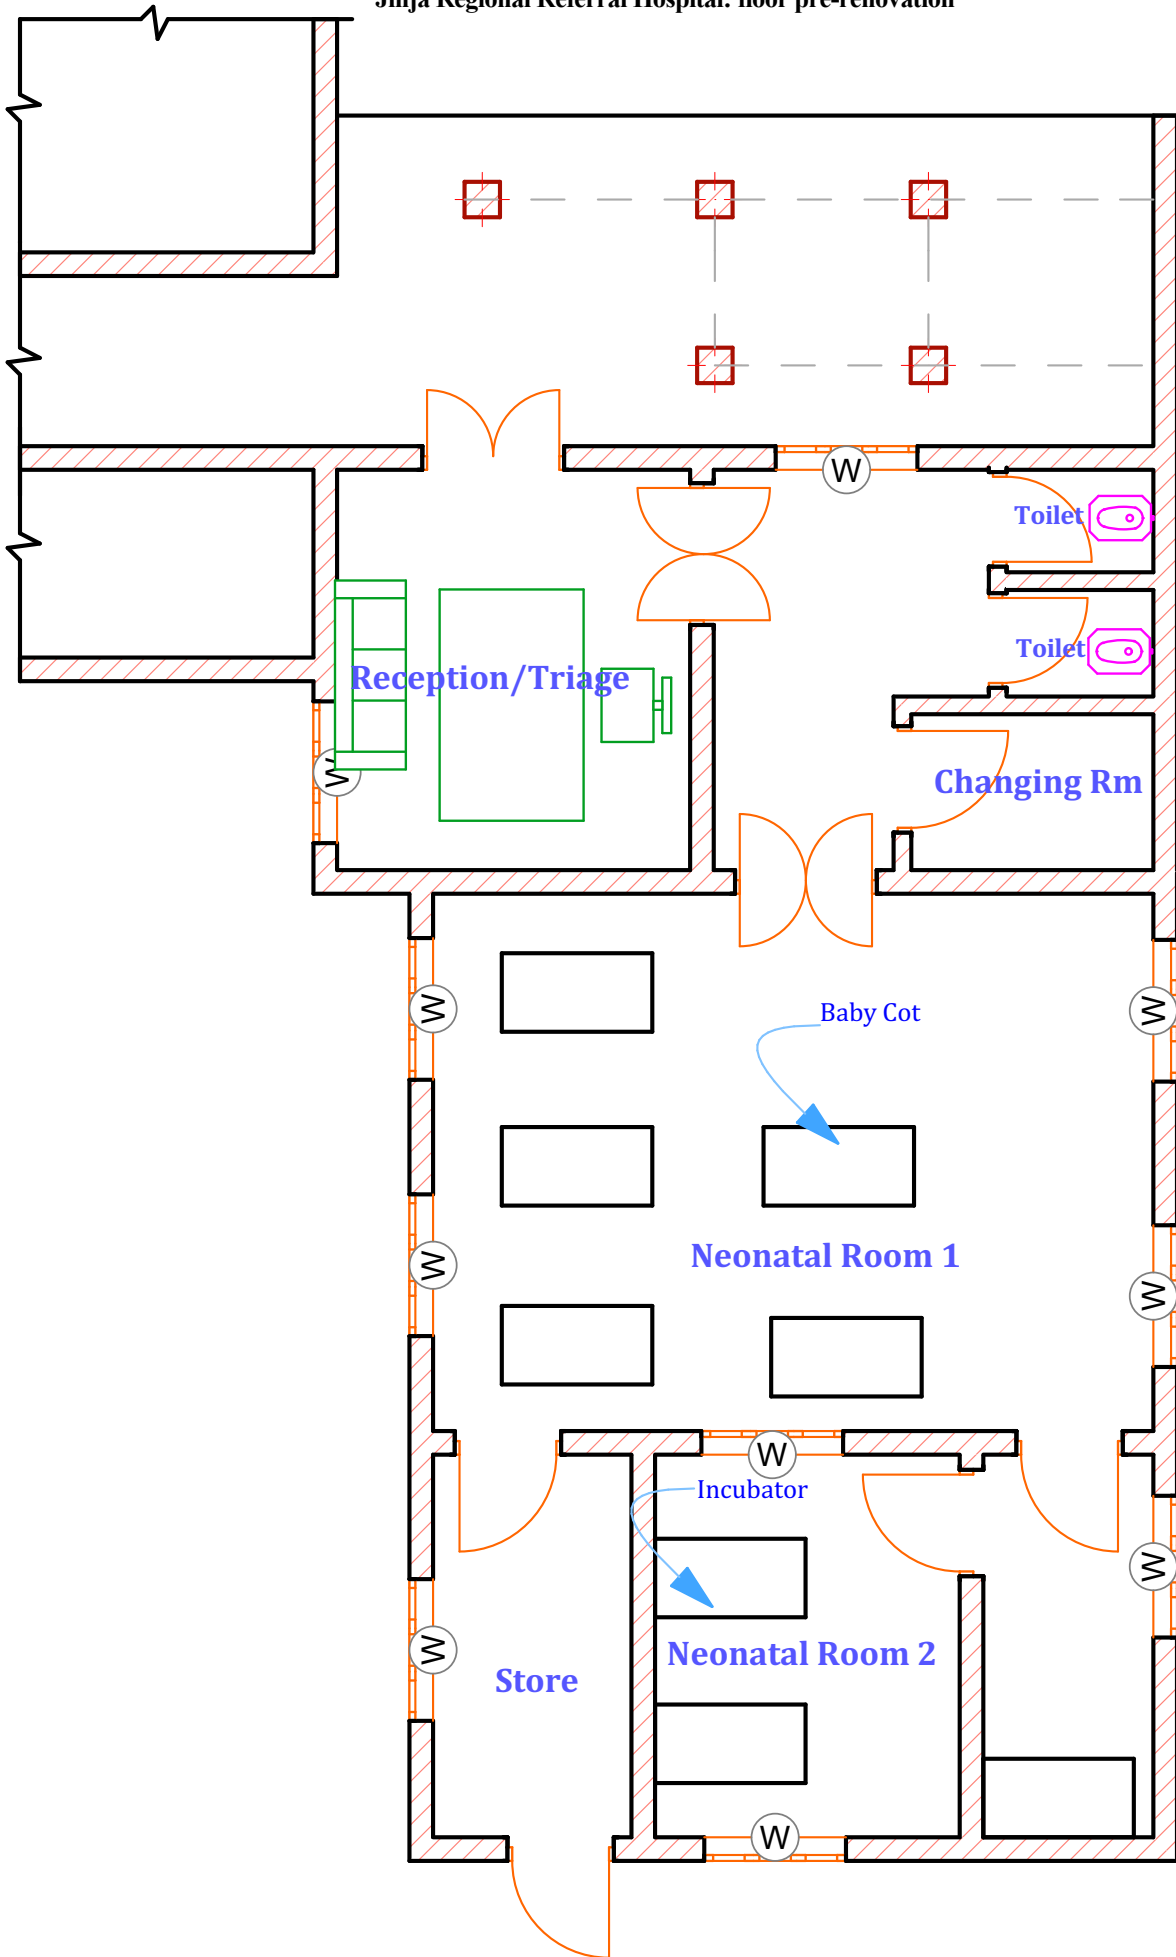

Jinja Regional Referral Hospital: floor plan post-renovation

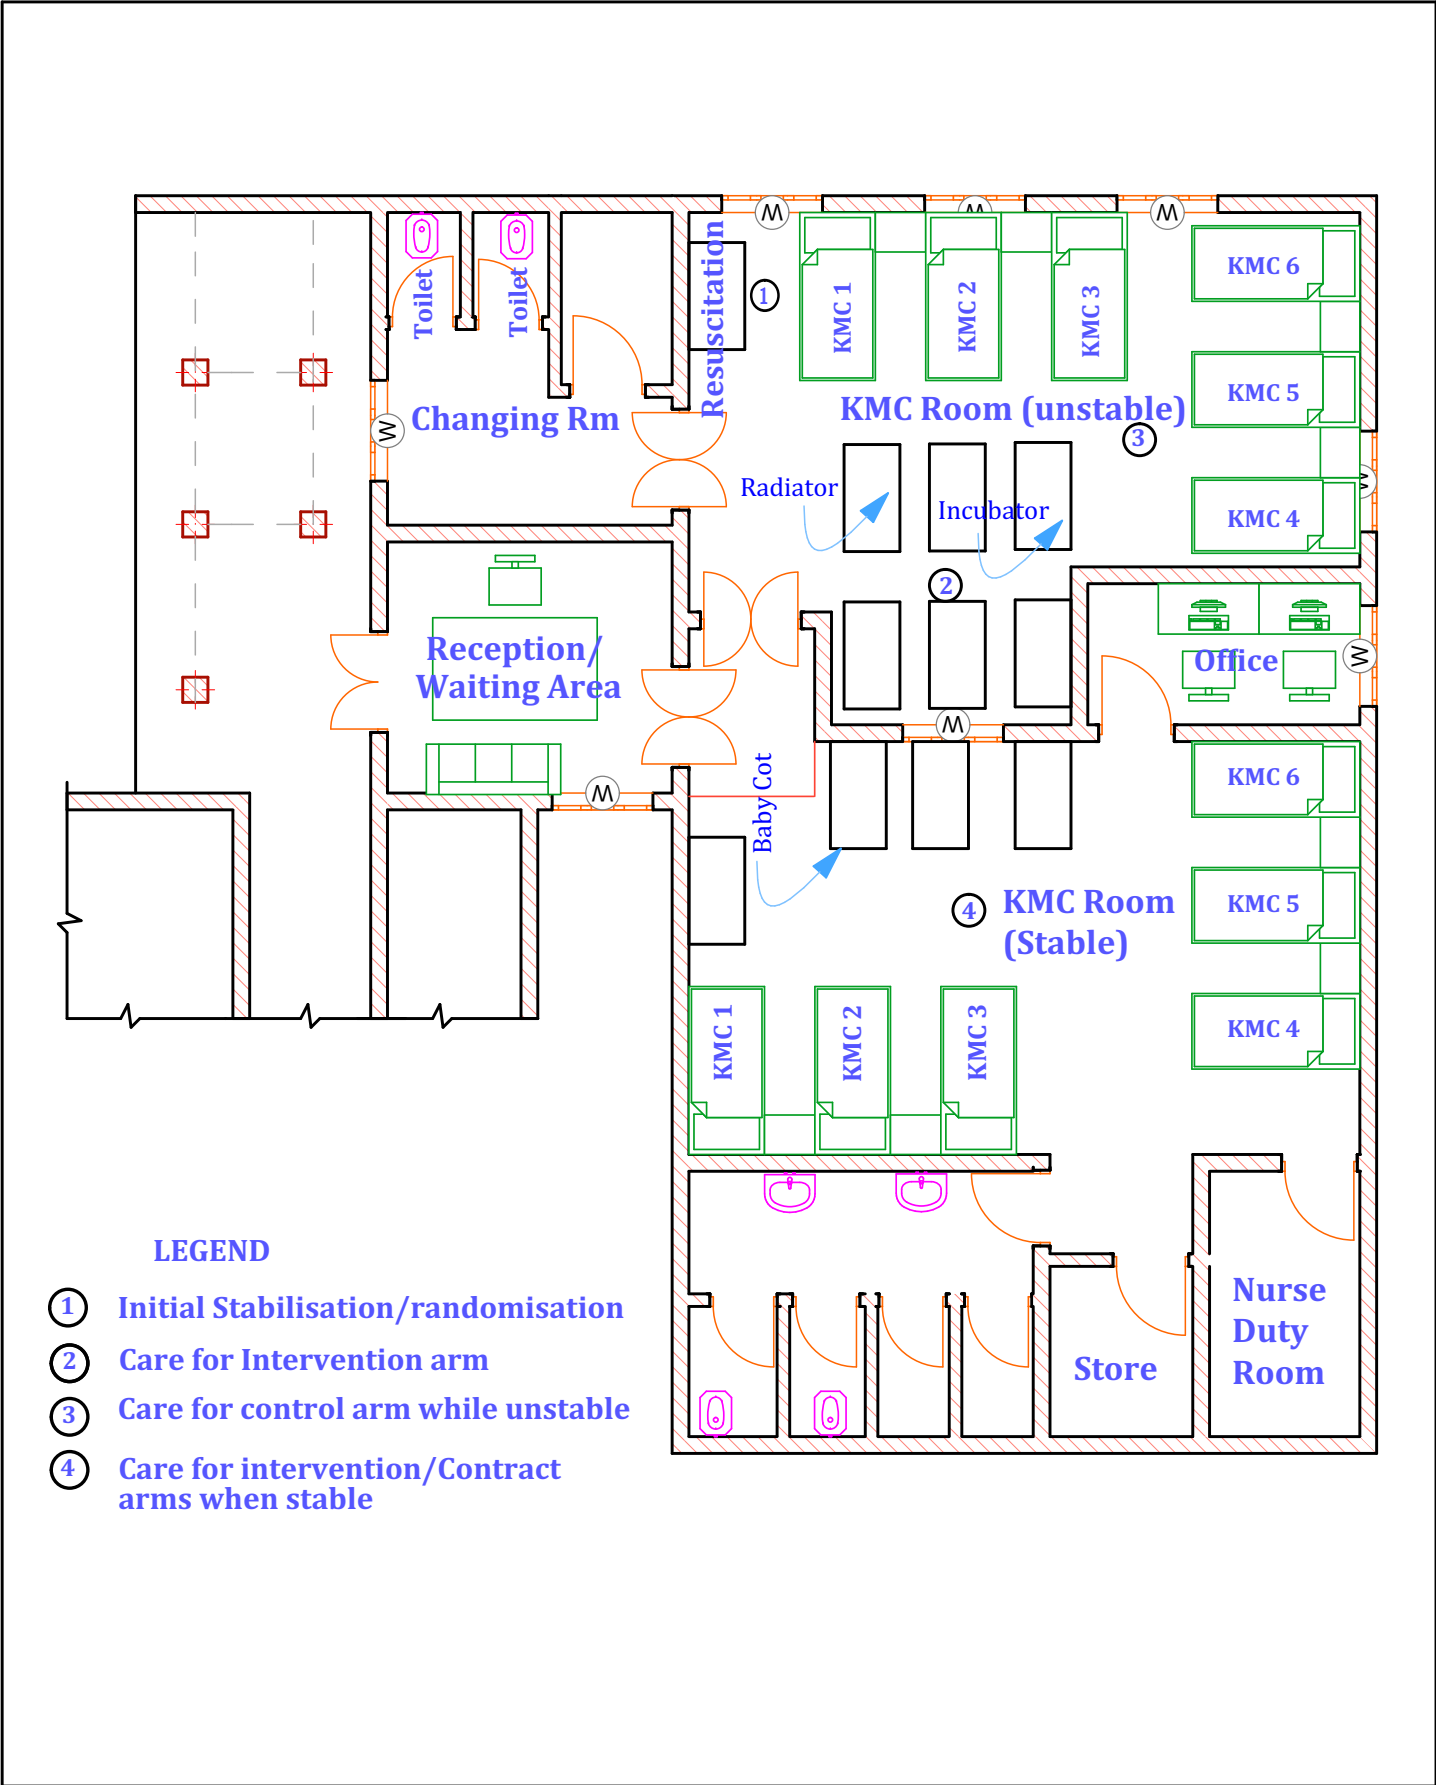

Kawempe National Referral Hospital: floor plan pre-renovation

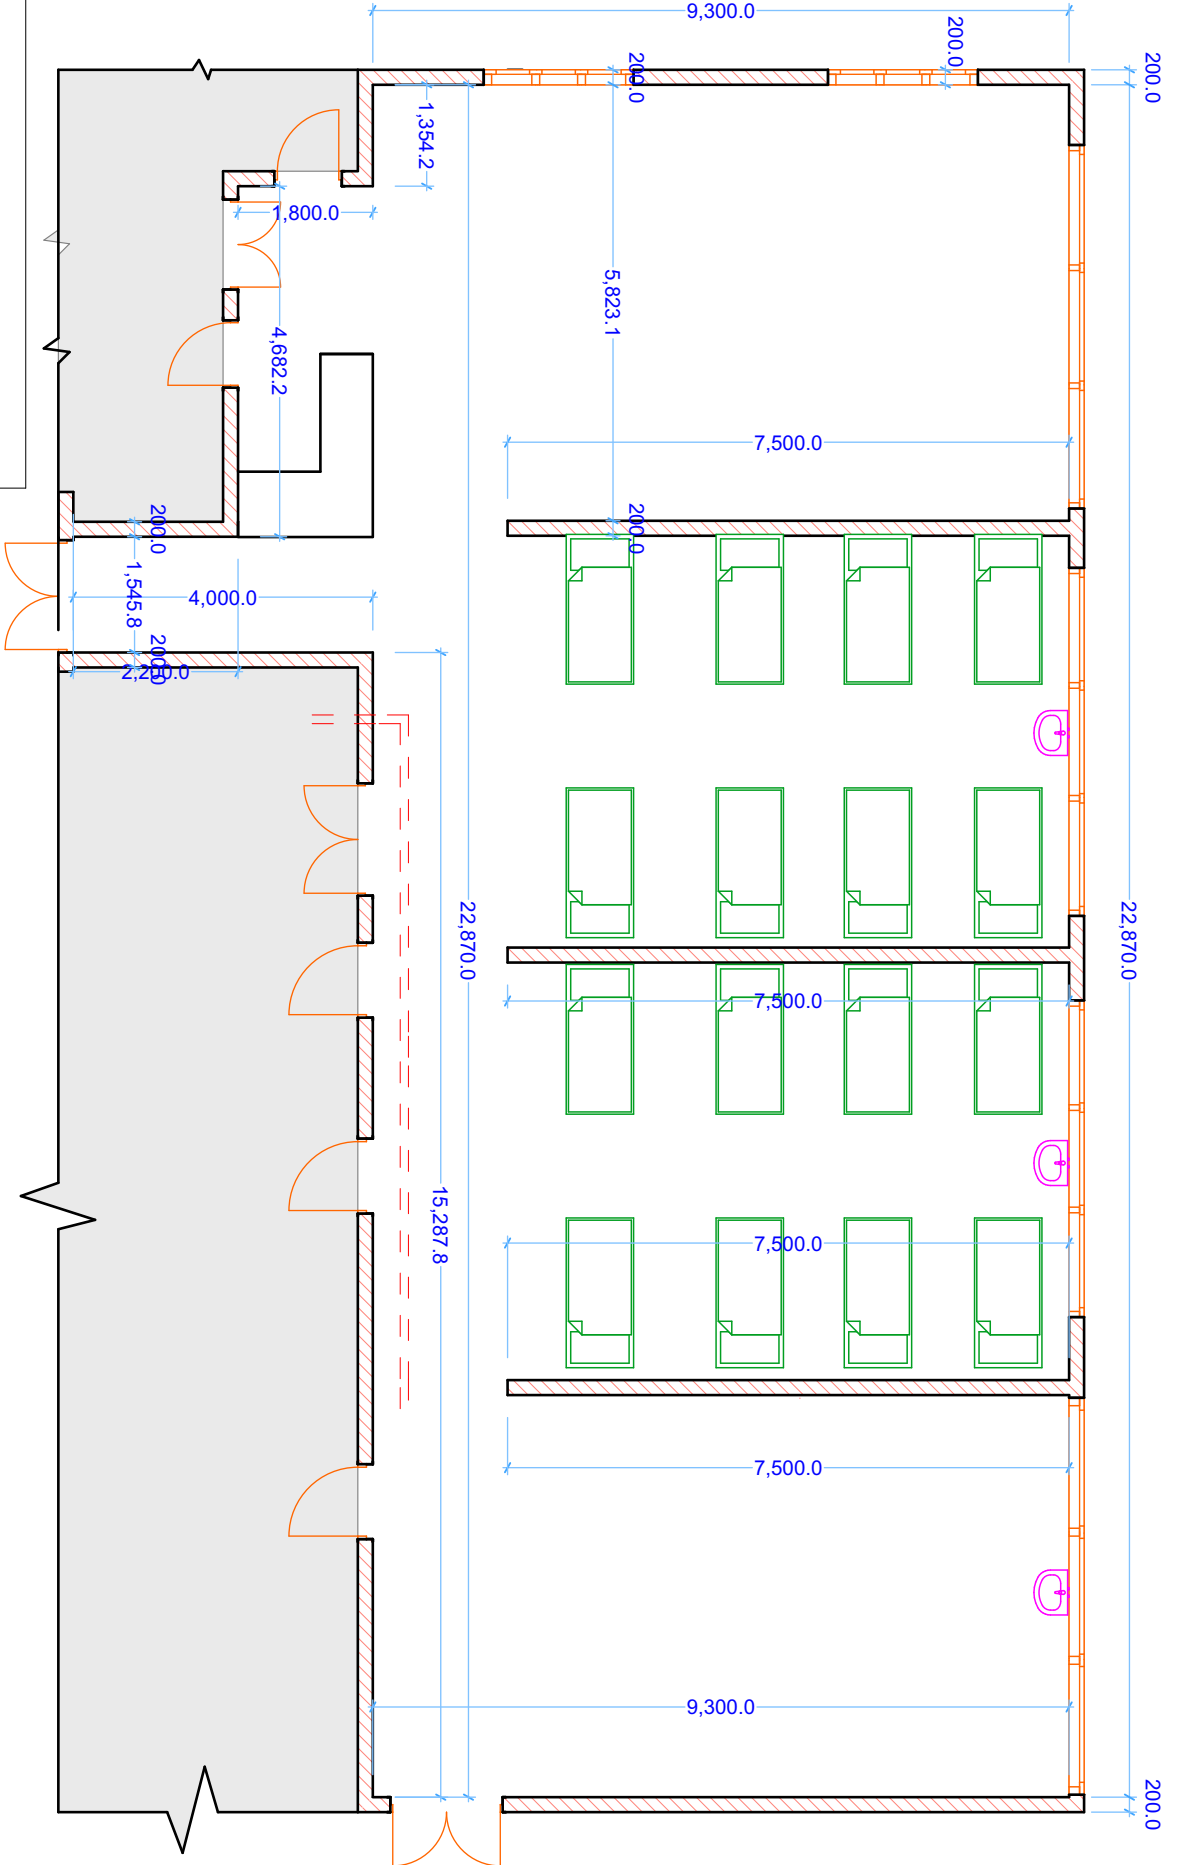

Existing Layout

Issue type: **Rehabilitation Works**

Scale: **1:100**


Project no.: **A**

Discipline: **Rehabilitation Works**

Drawing no.: **1:100**

Revision: **A**

Masaka Regional Referral Hospital: floor plan pre-renovation

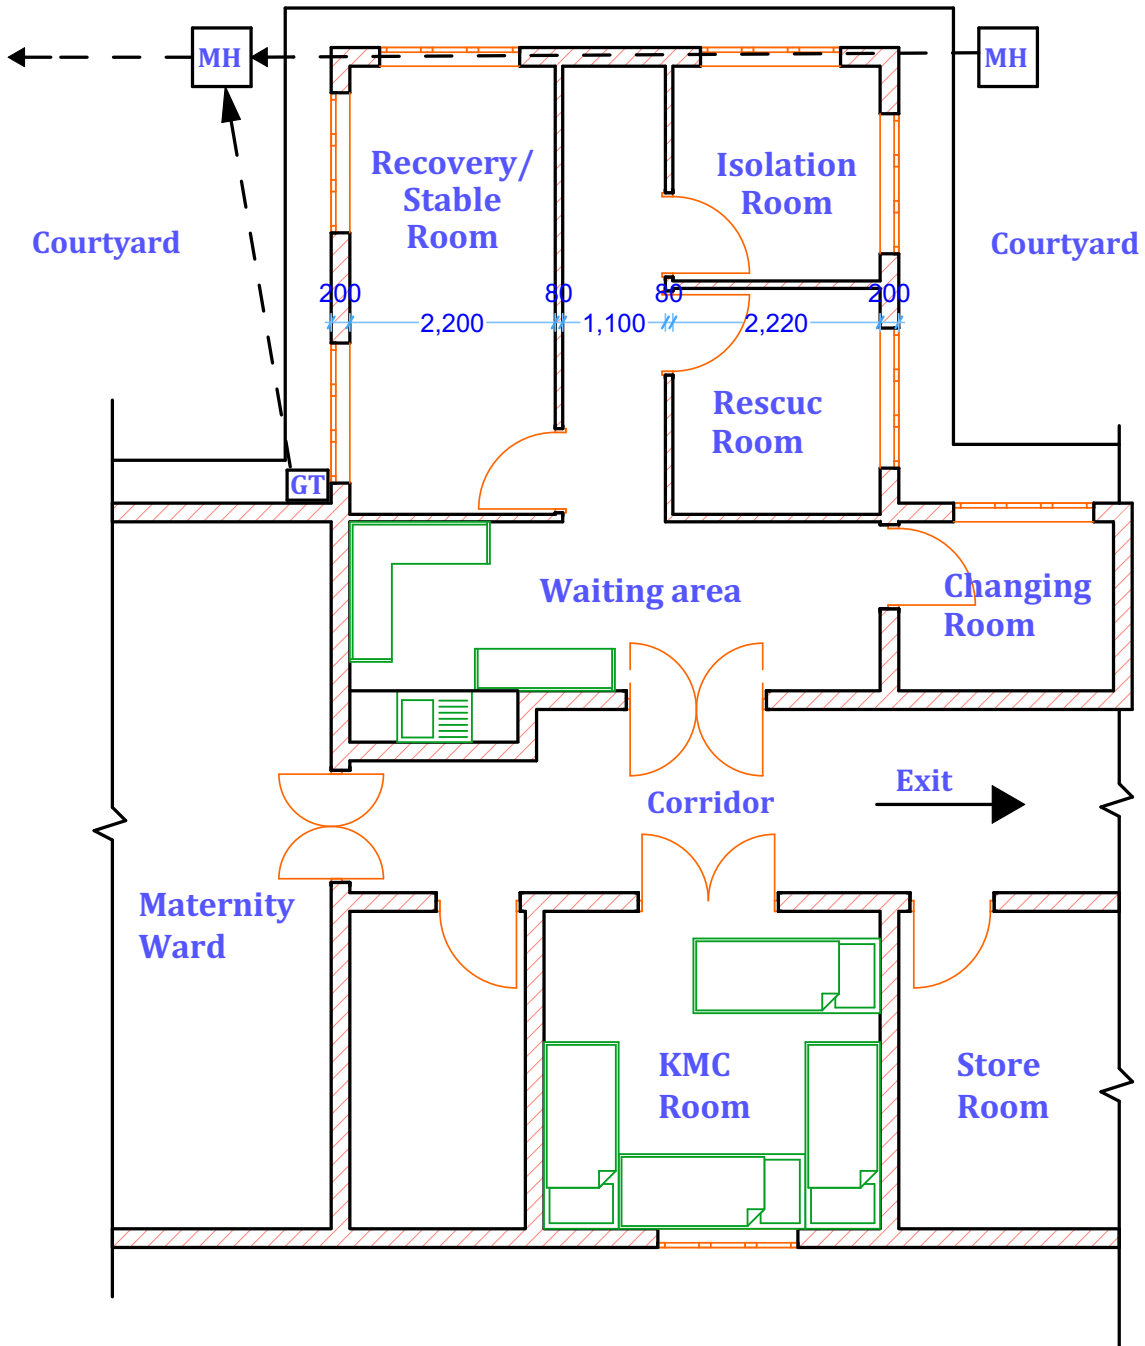

drawing title			project		
EXISTING FLOOR LAYOUT			PROPOSED NEONATAL MODIFICATION WORKS		
issue type		scale	paper size	project address	
CONSTRUCTION		1:100	A	MASAKA HOSPITAL	
project no.	discipline	drawing no.	revision	client	
				MRC/UVRI & LSHTM UNIT ON AIDS	

Masaka Regional Referral Hospital: floor plan post-renovation

