

E 12.5

E 13.5

E 15.5

DAPI







TUNEL

DAPI







TUNEL

DAPI

TUNEL

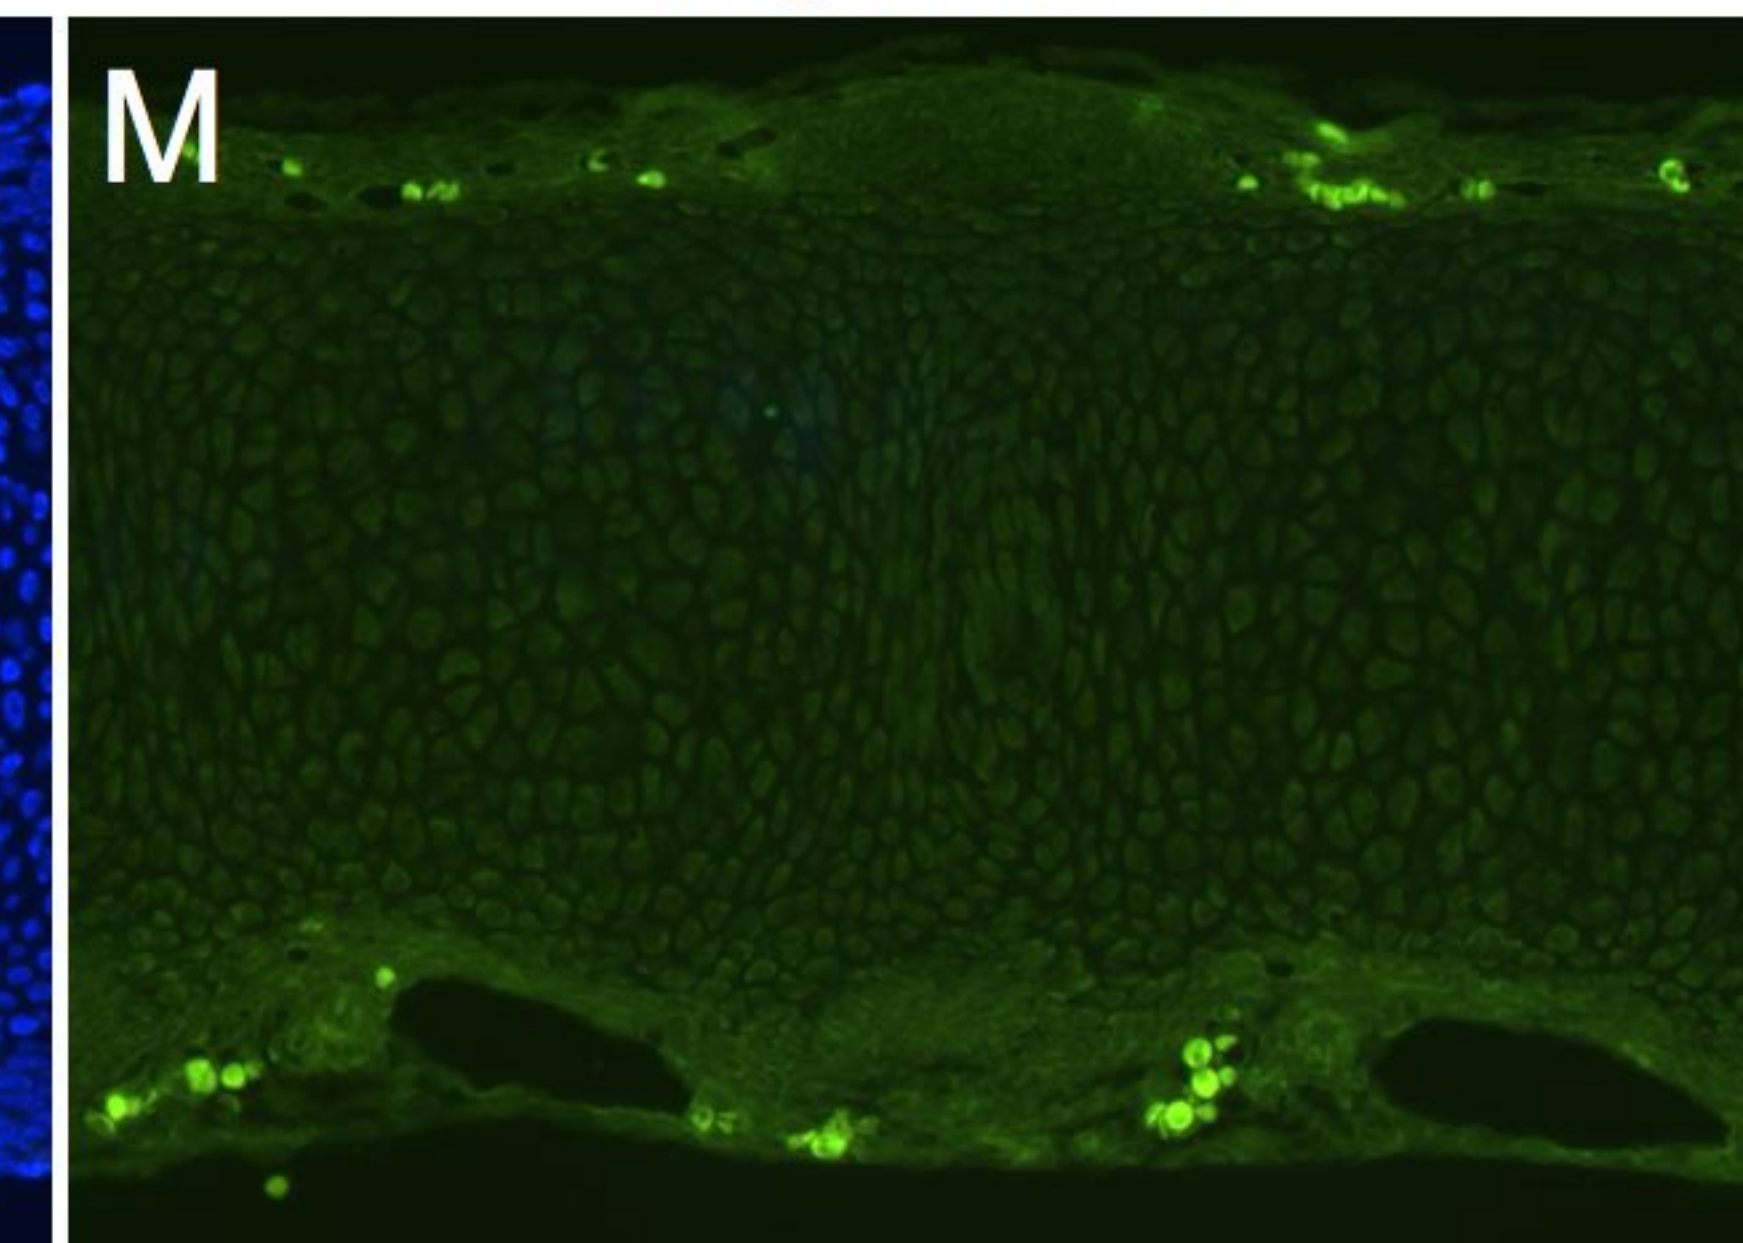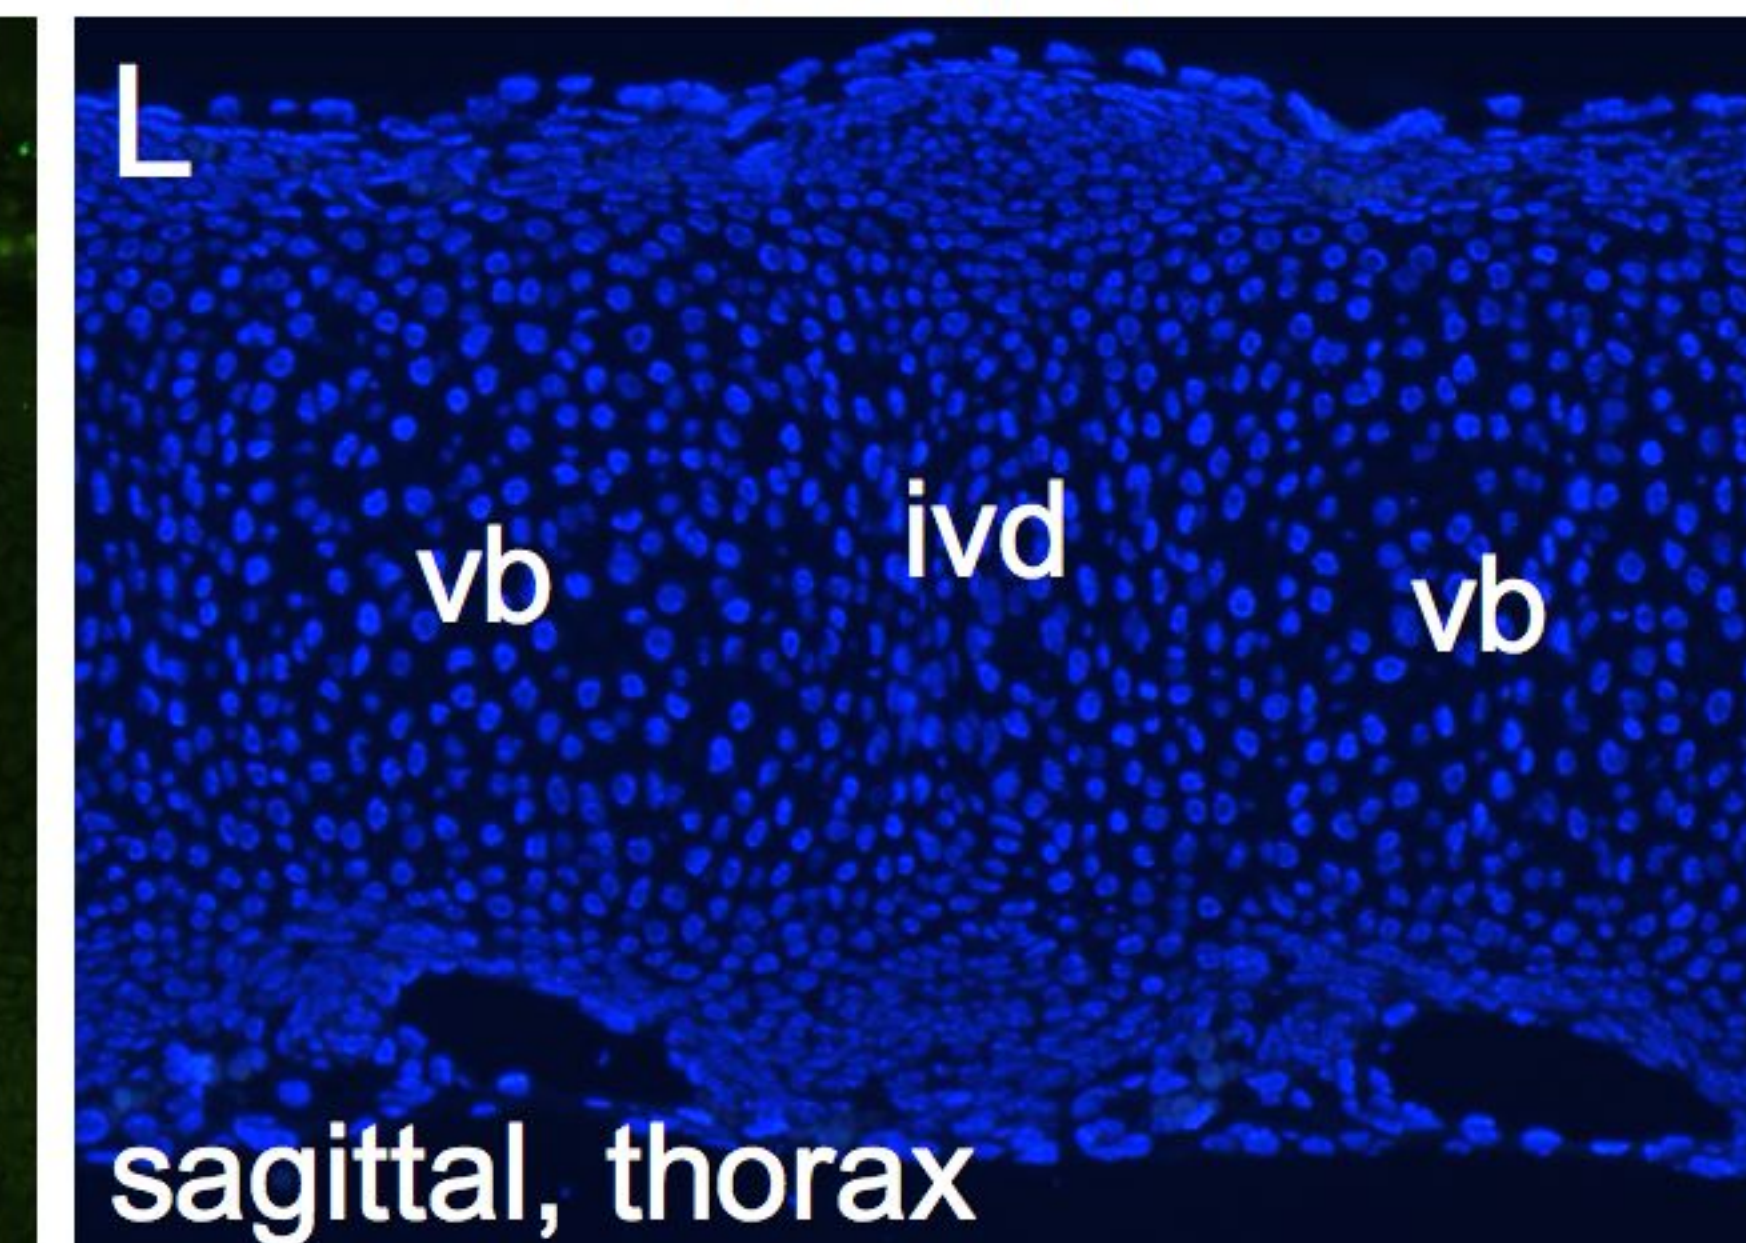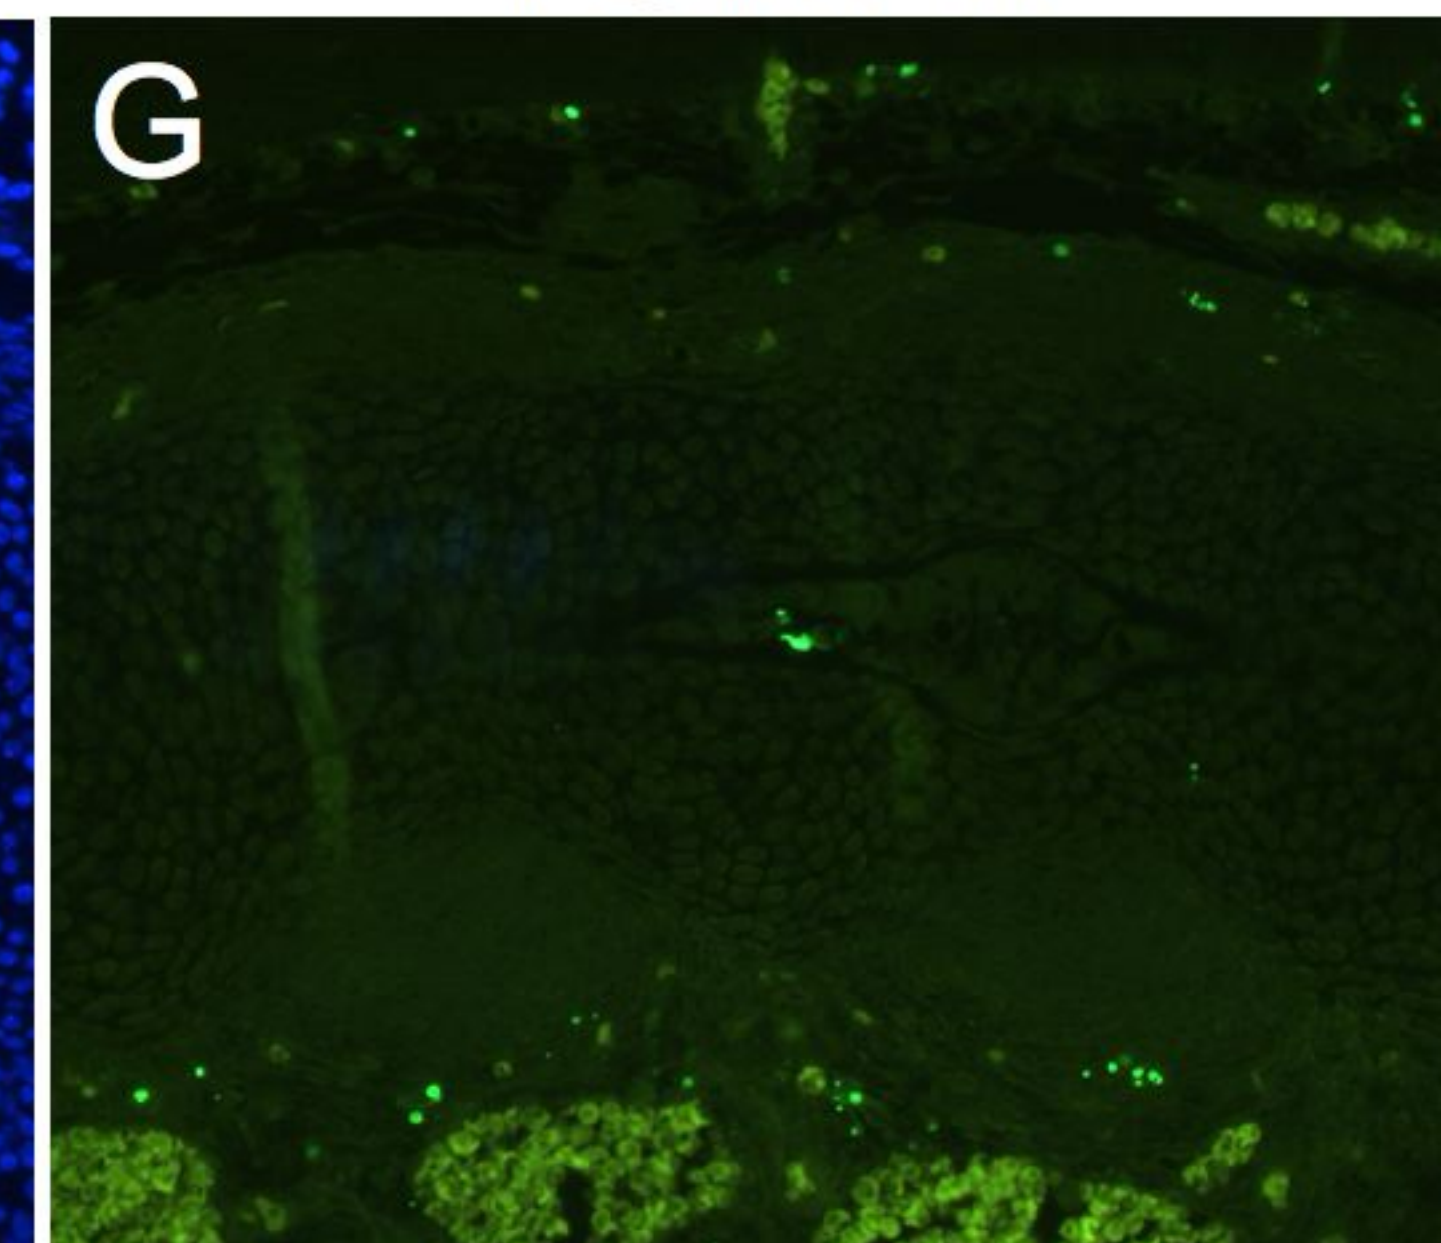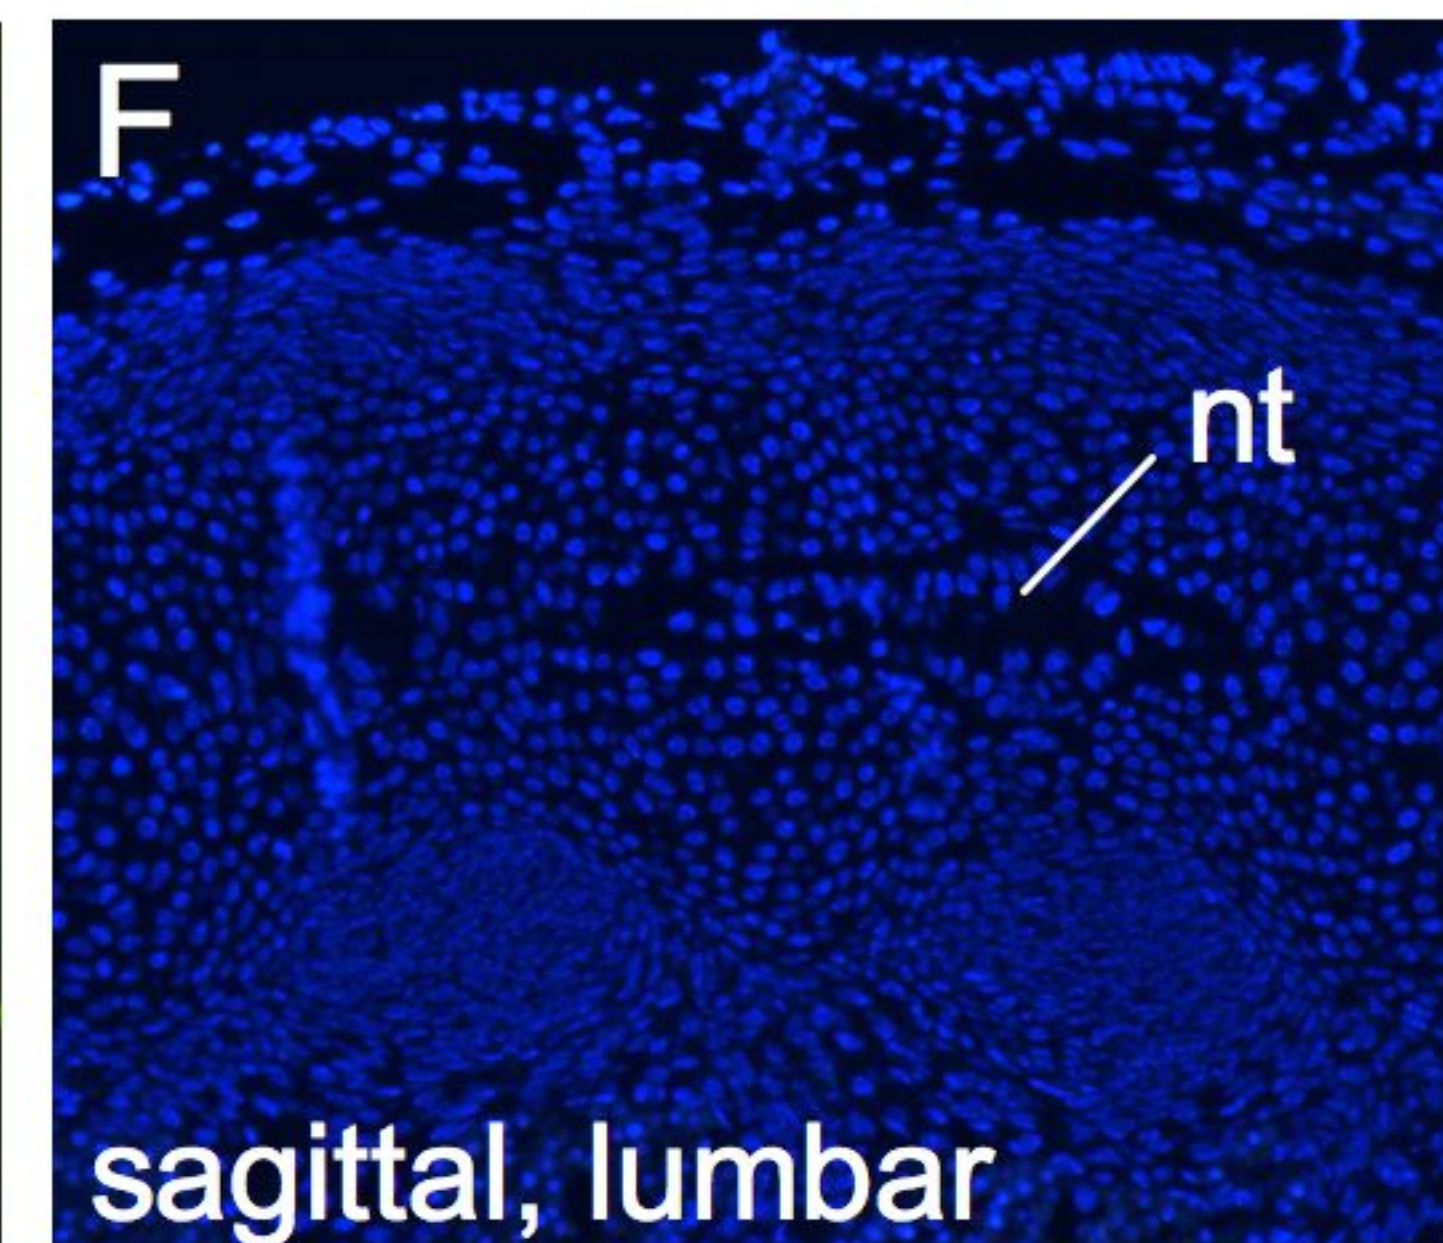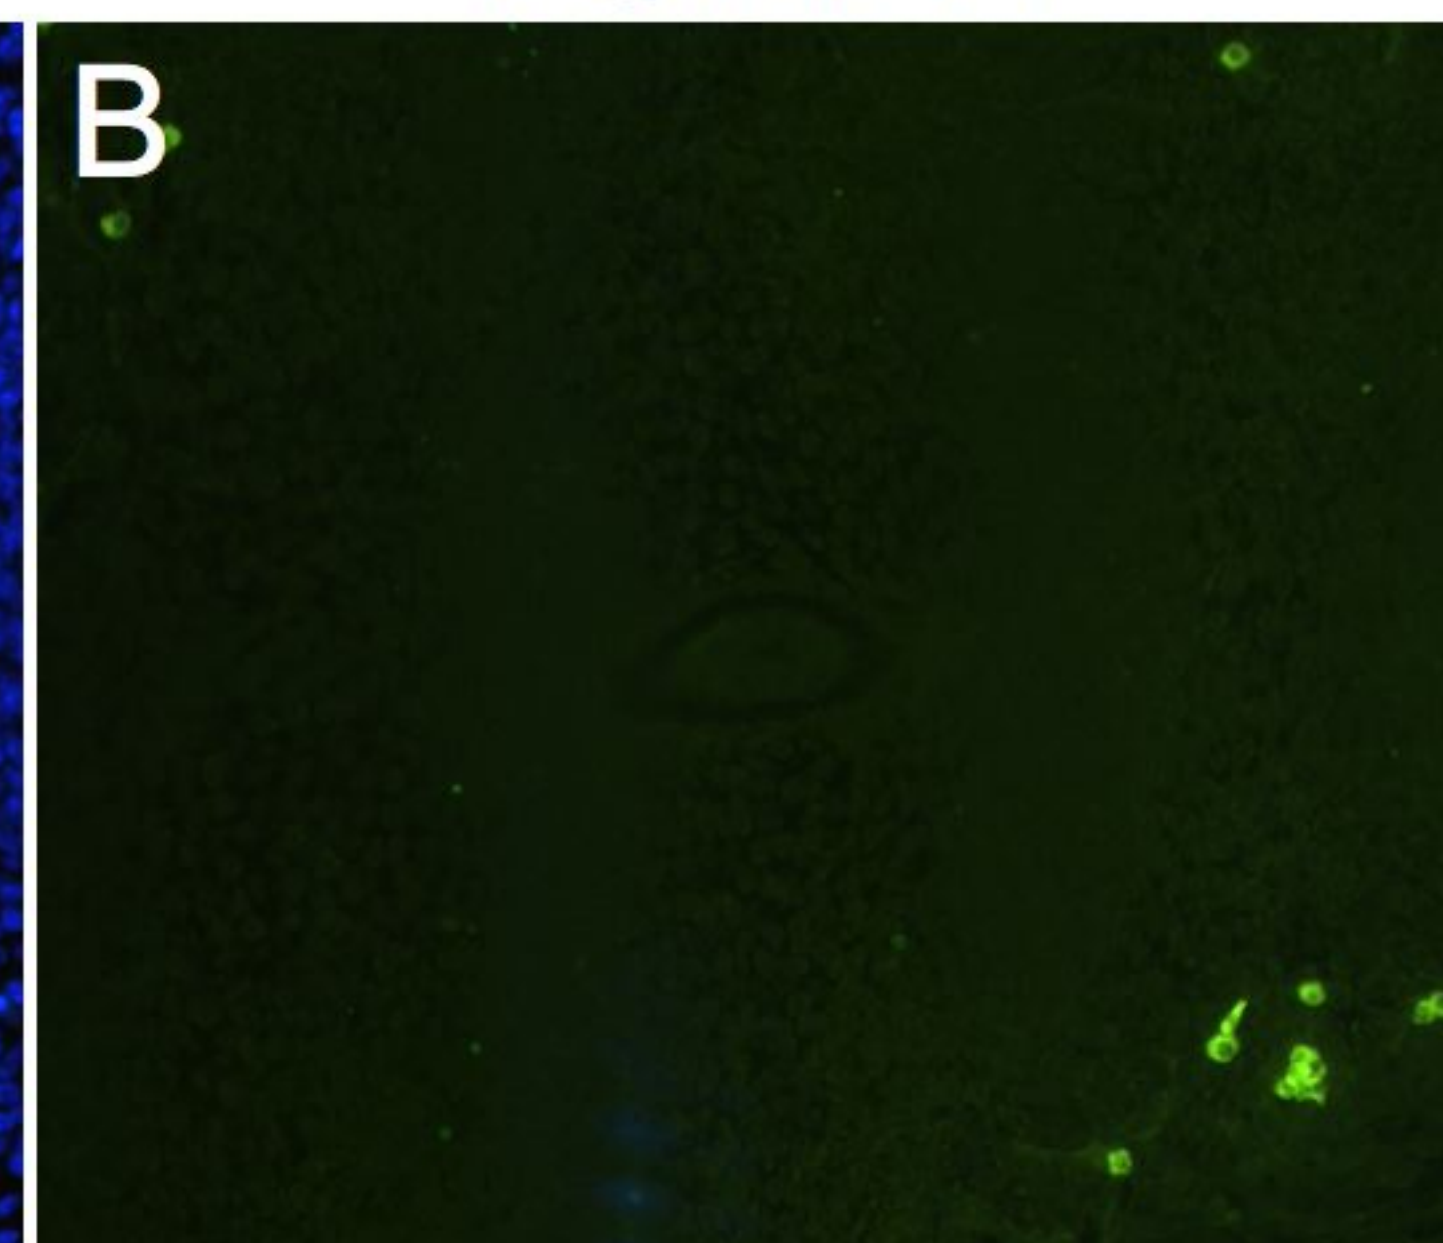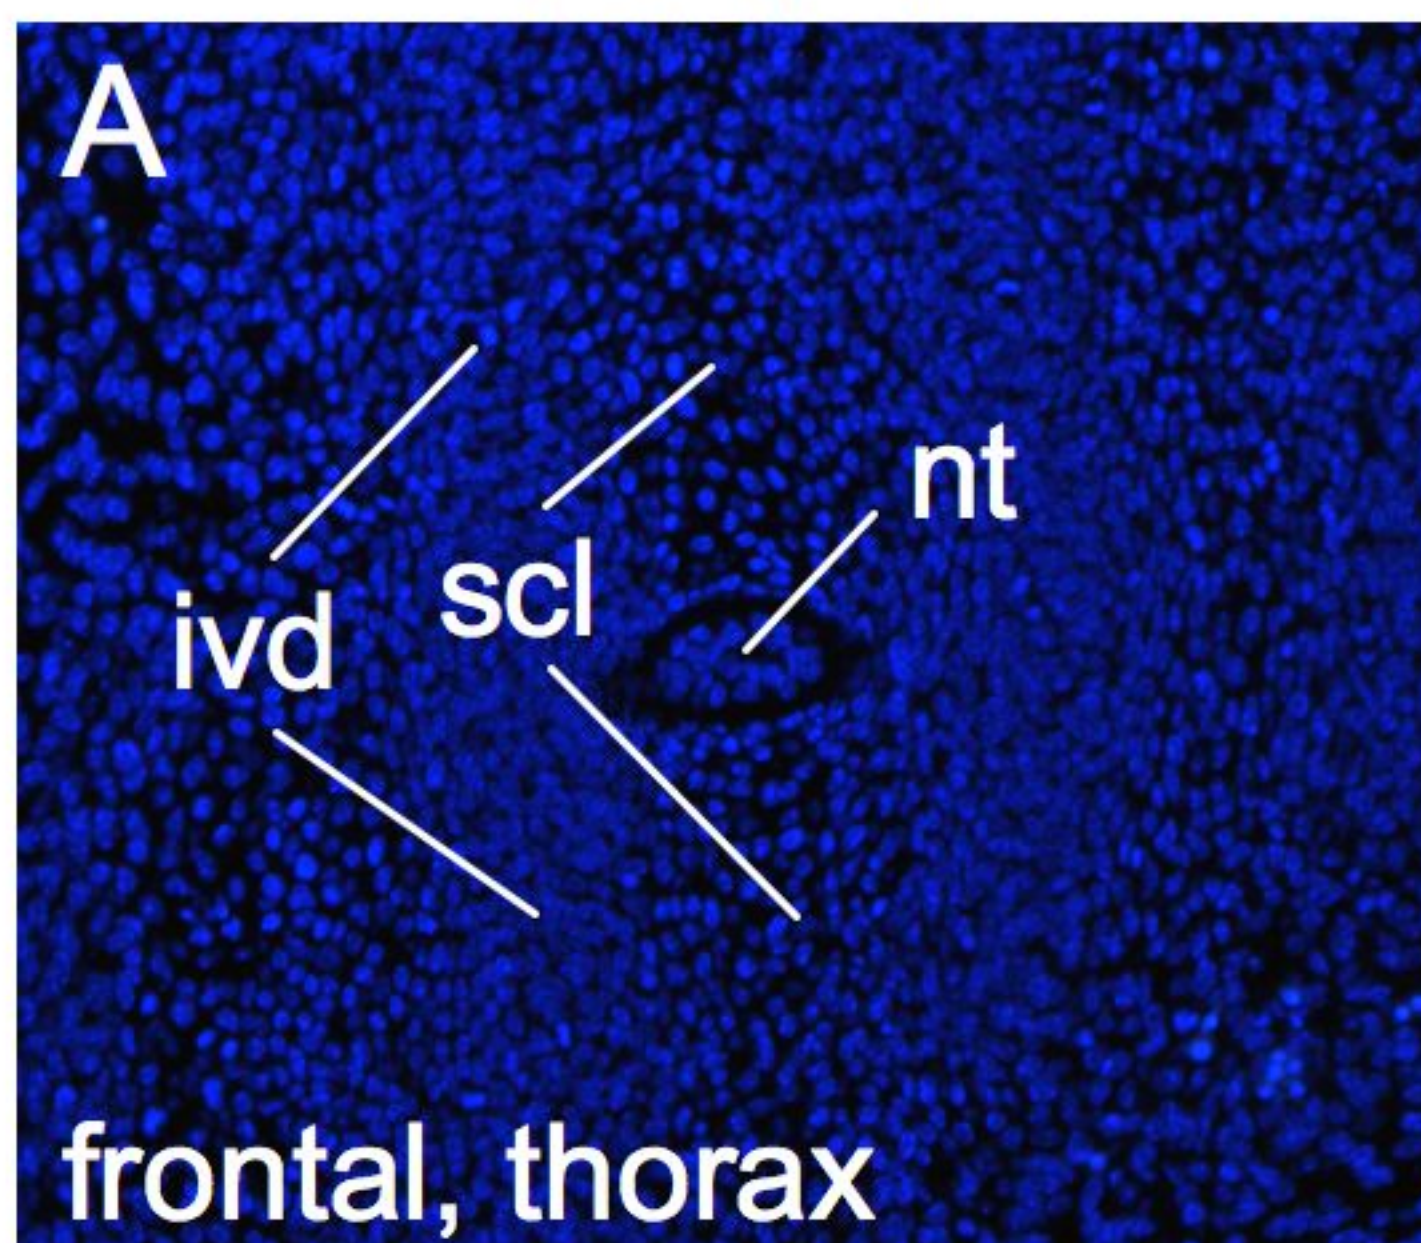

wt

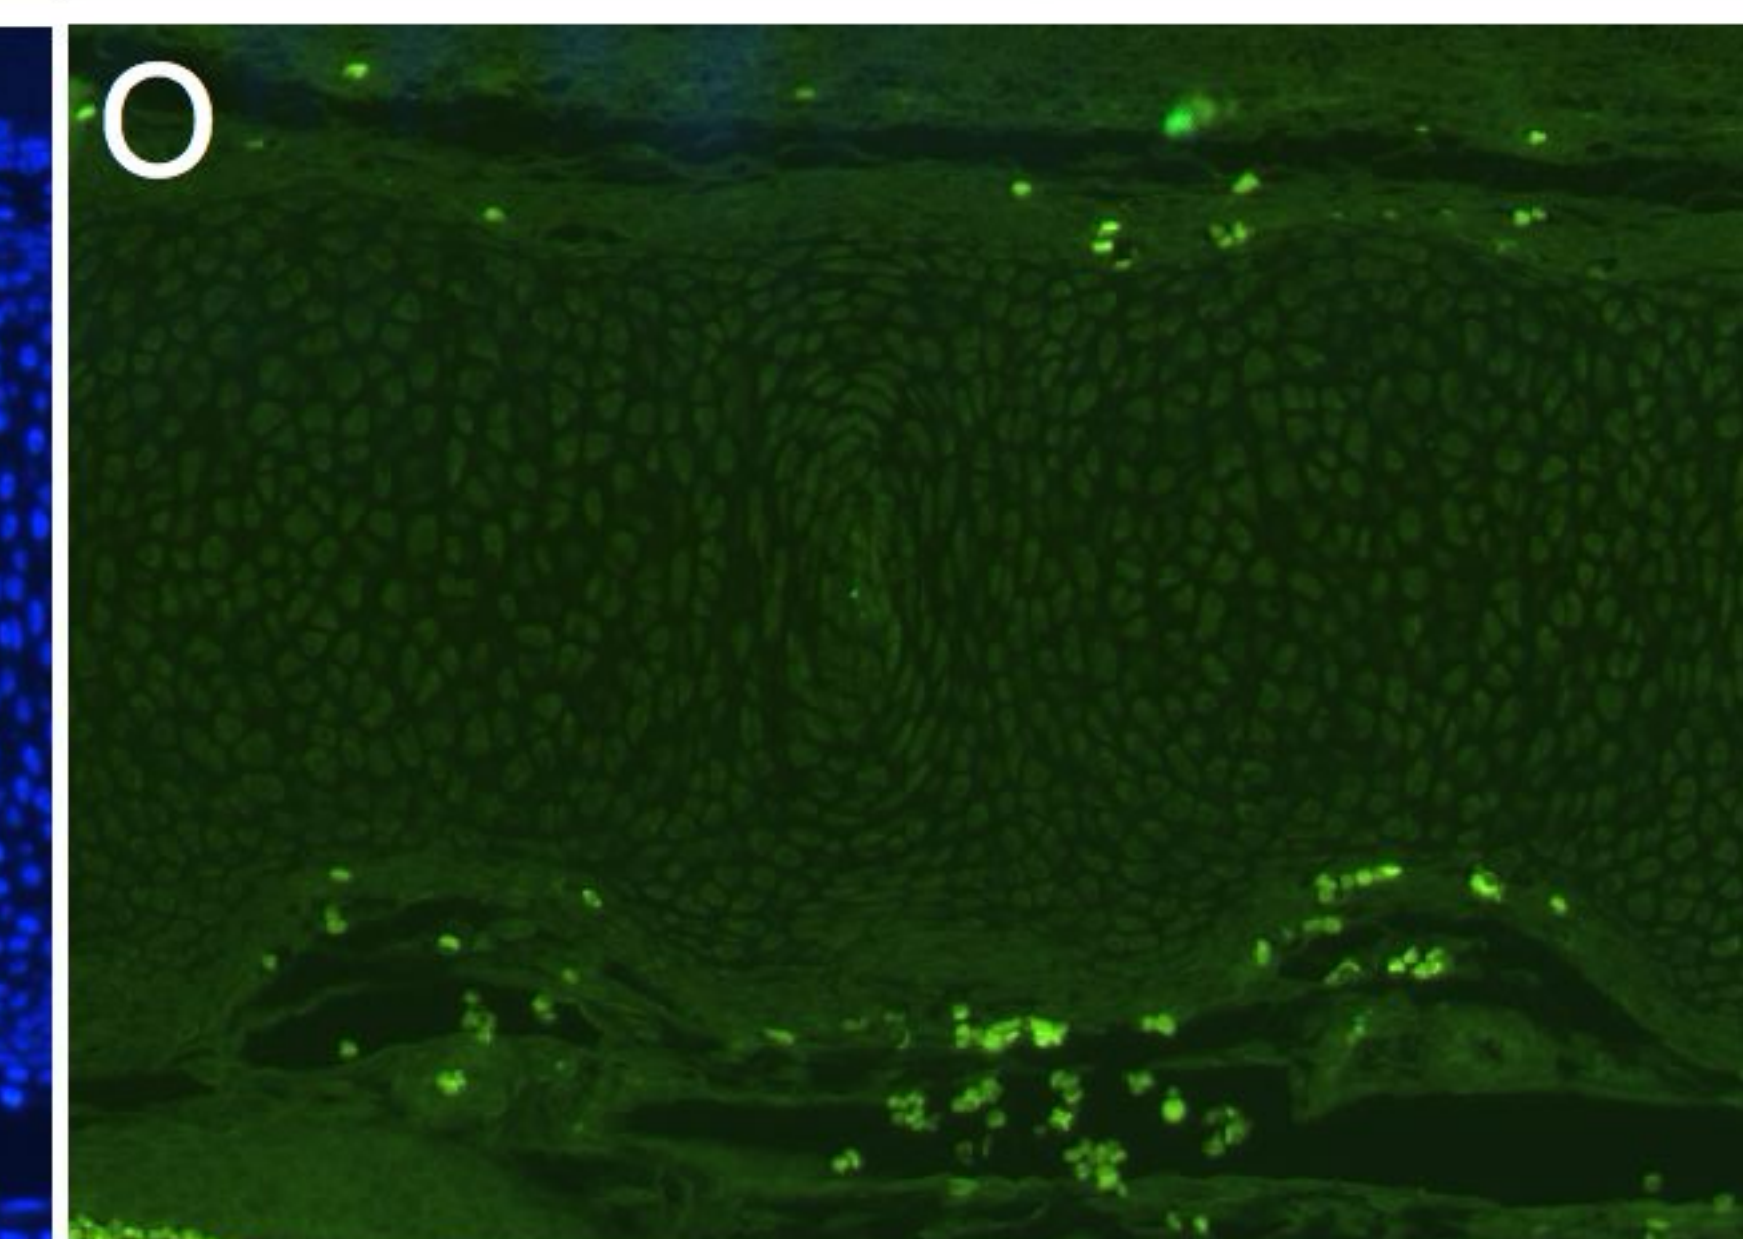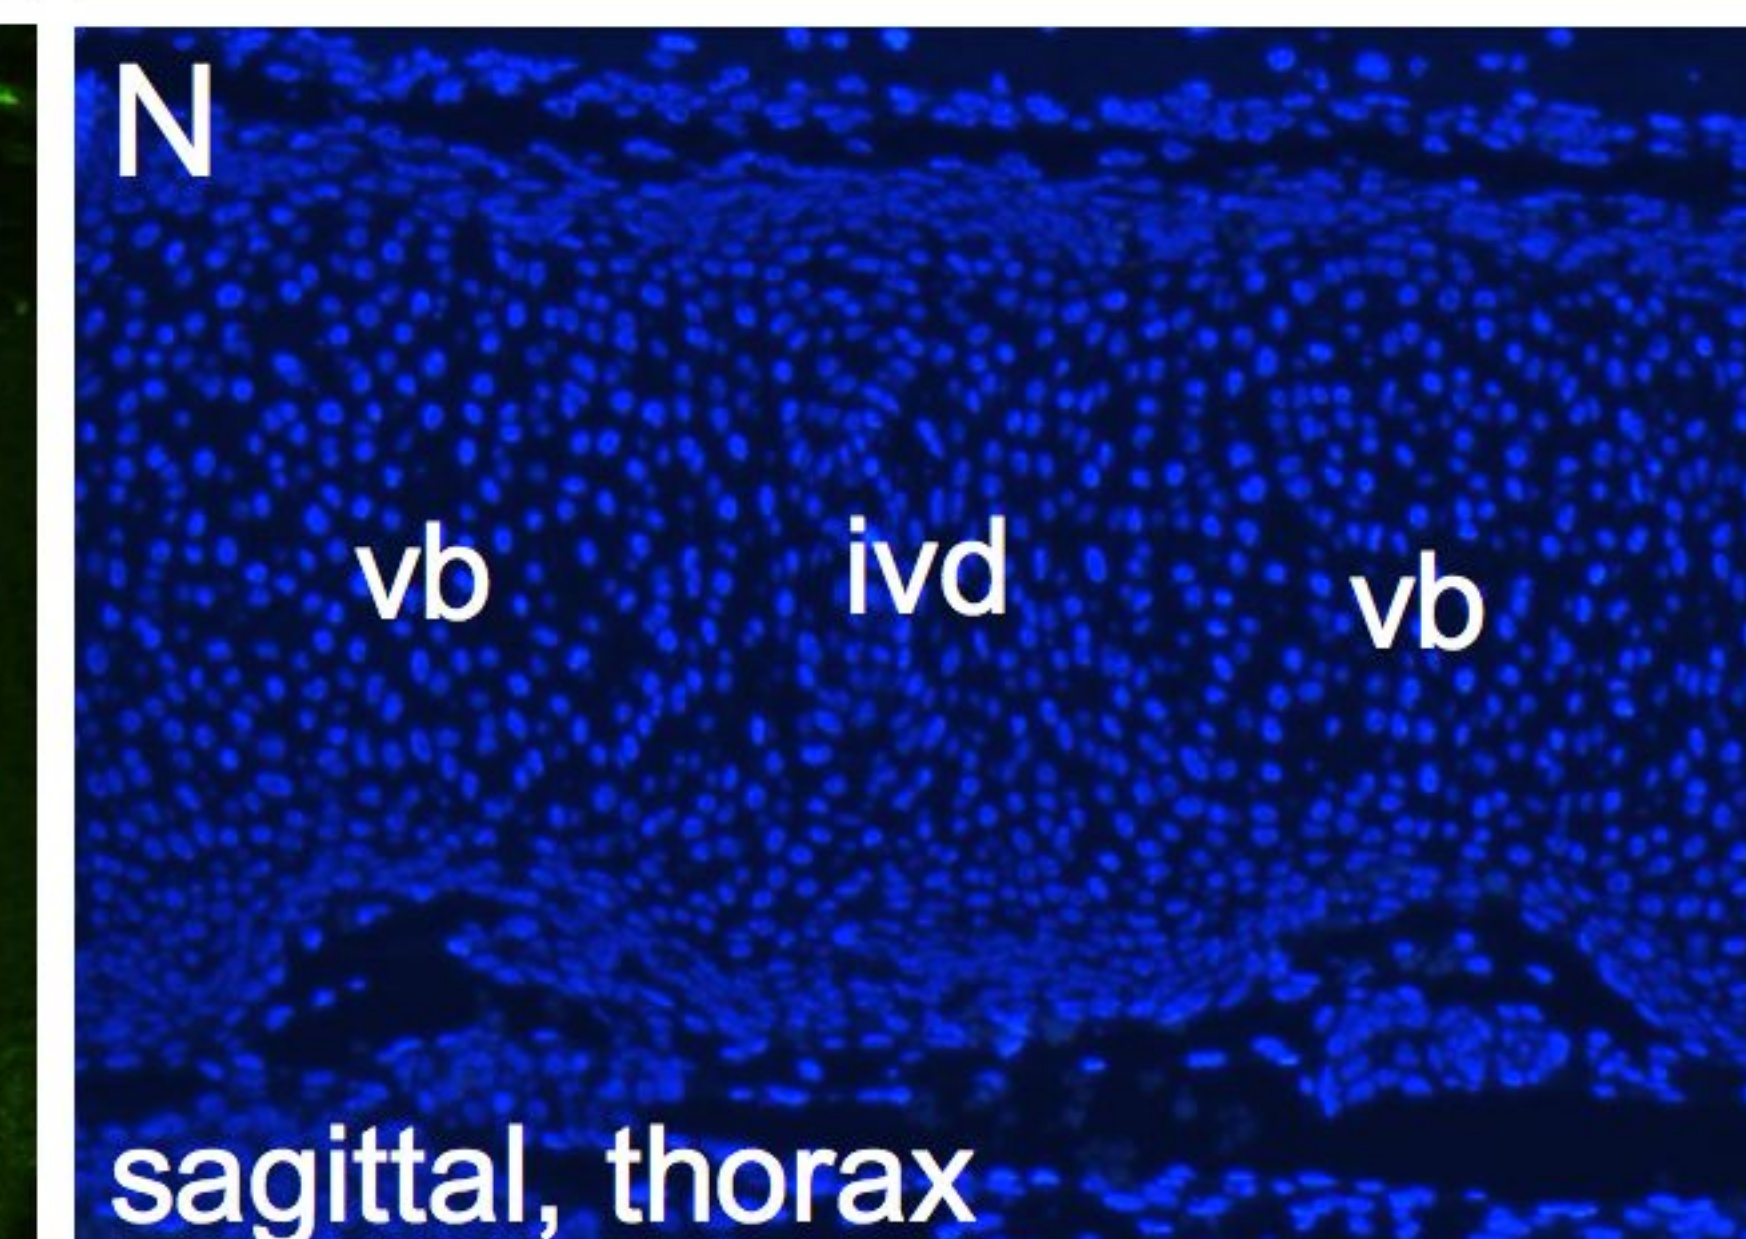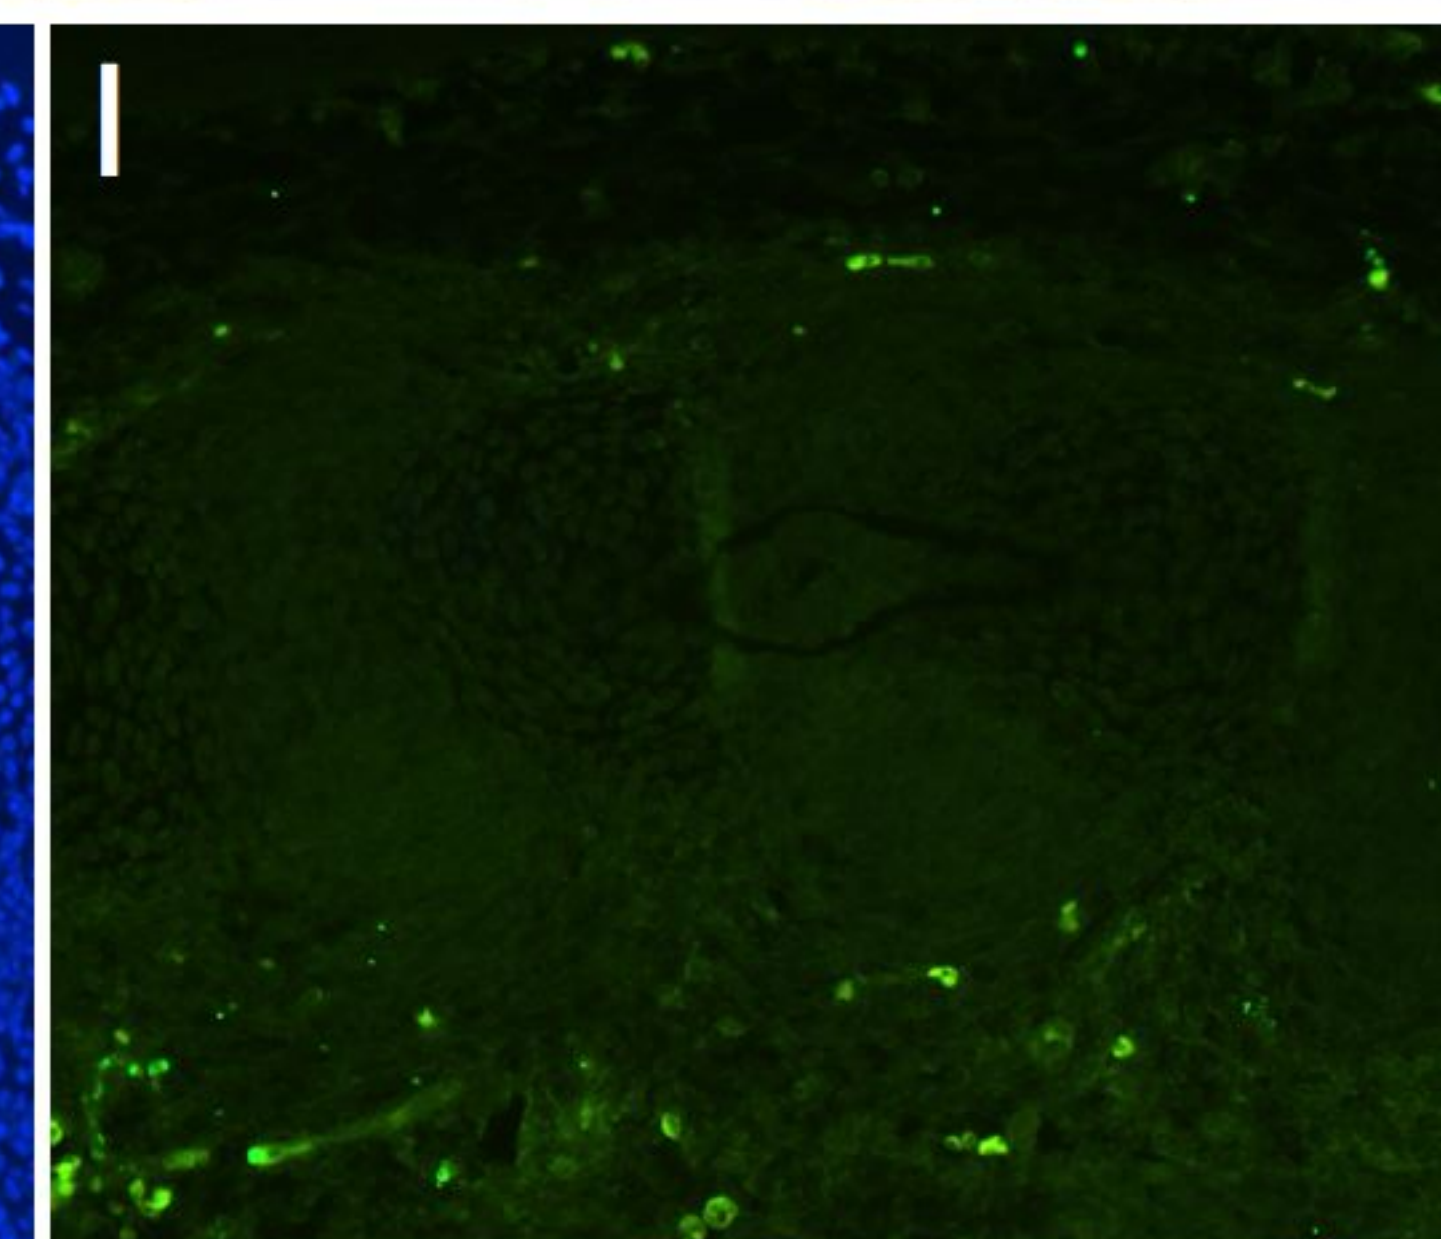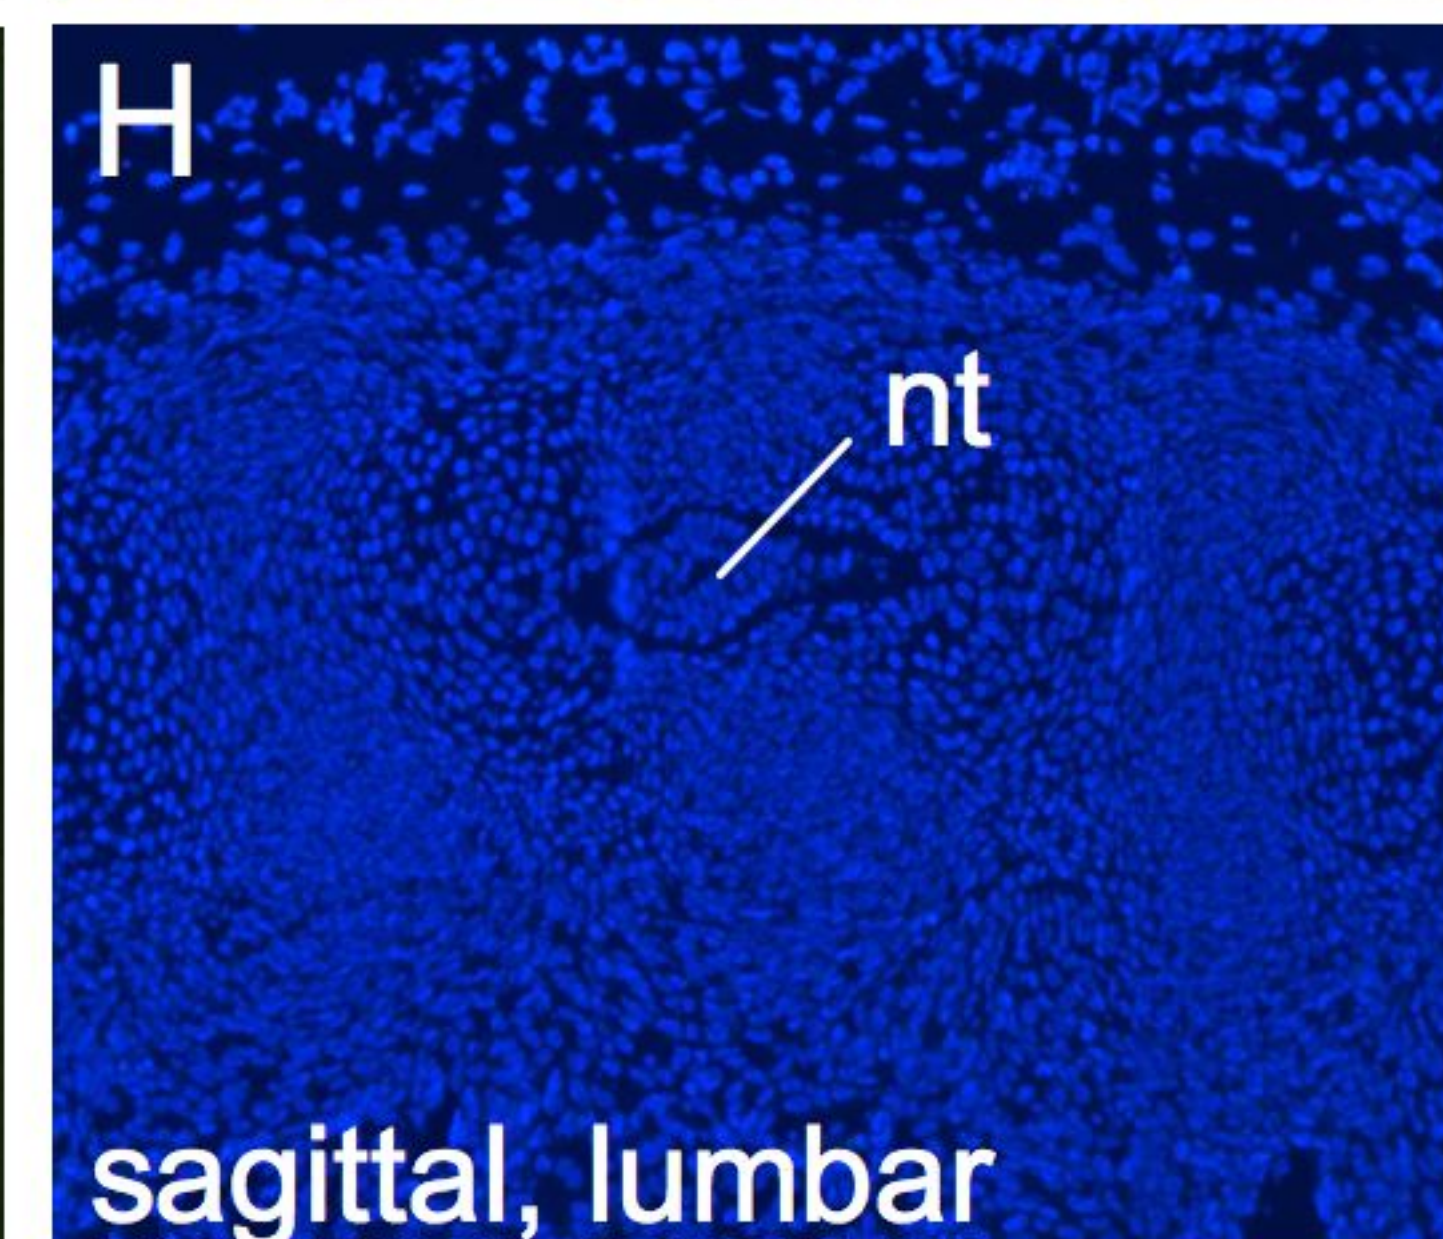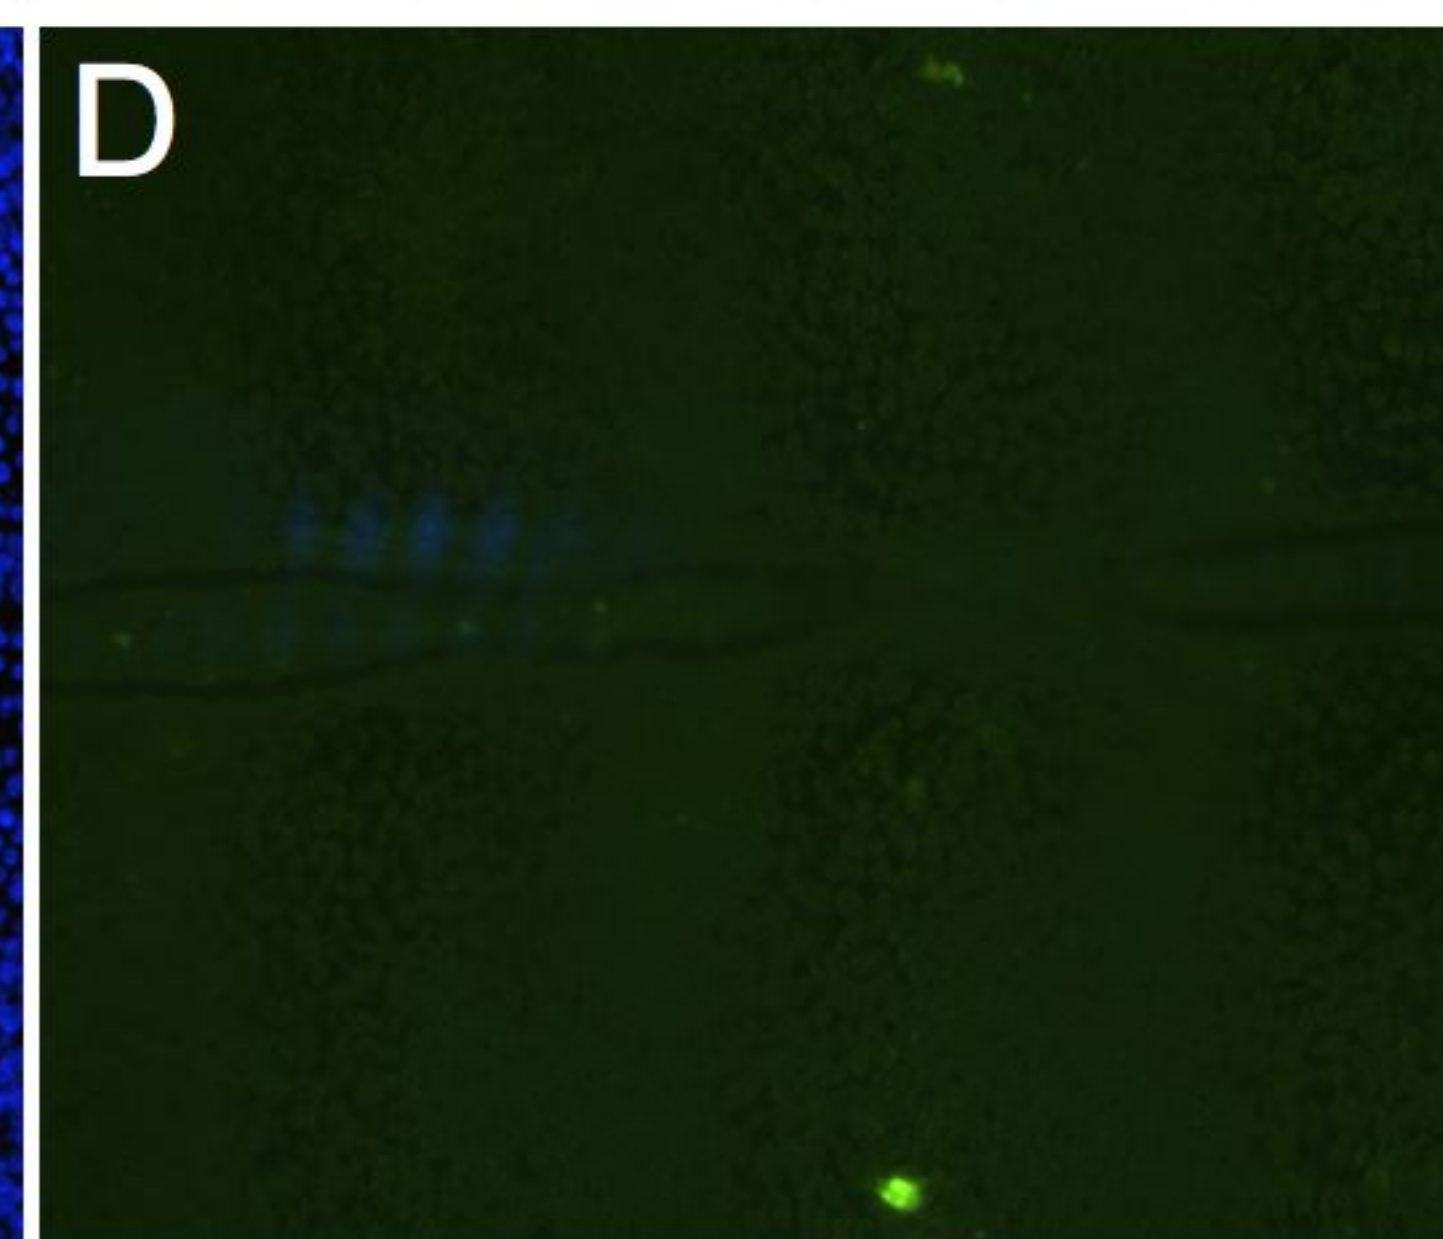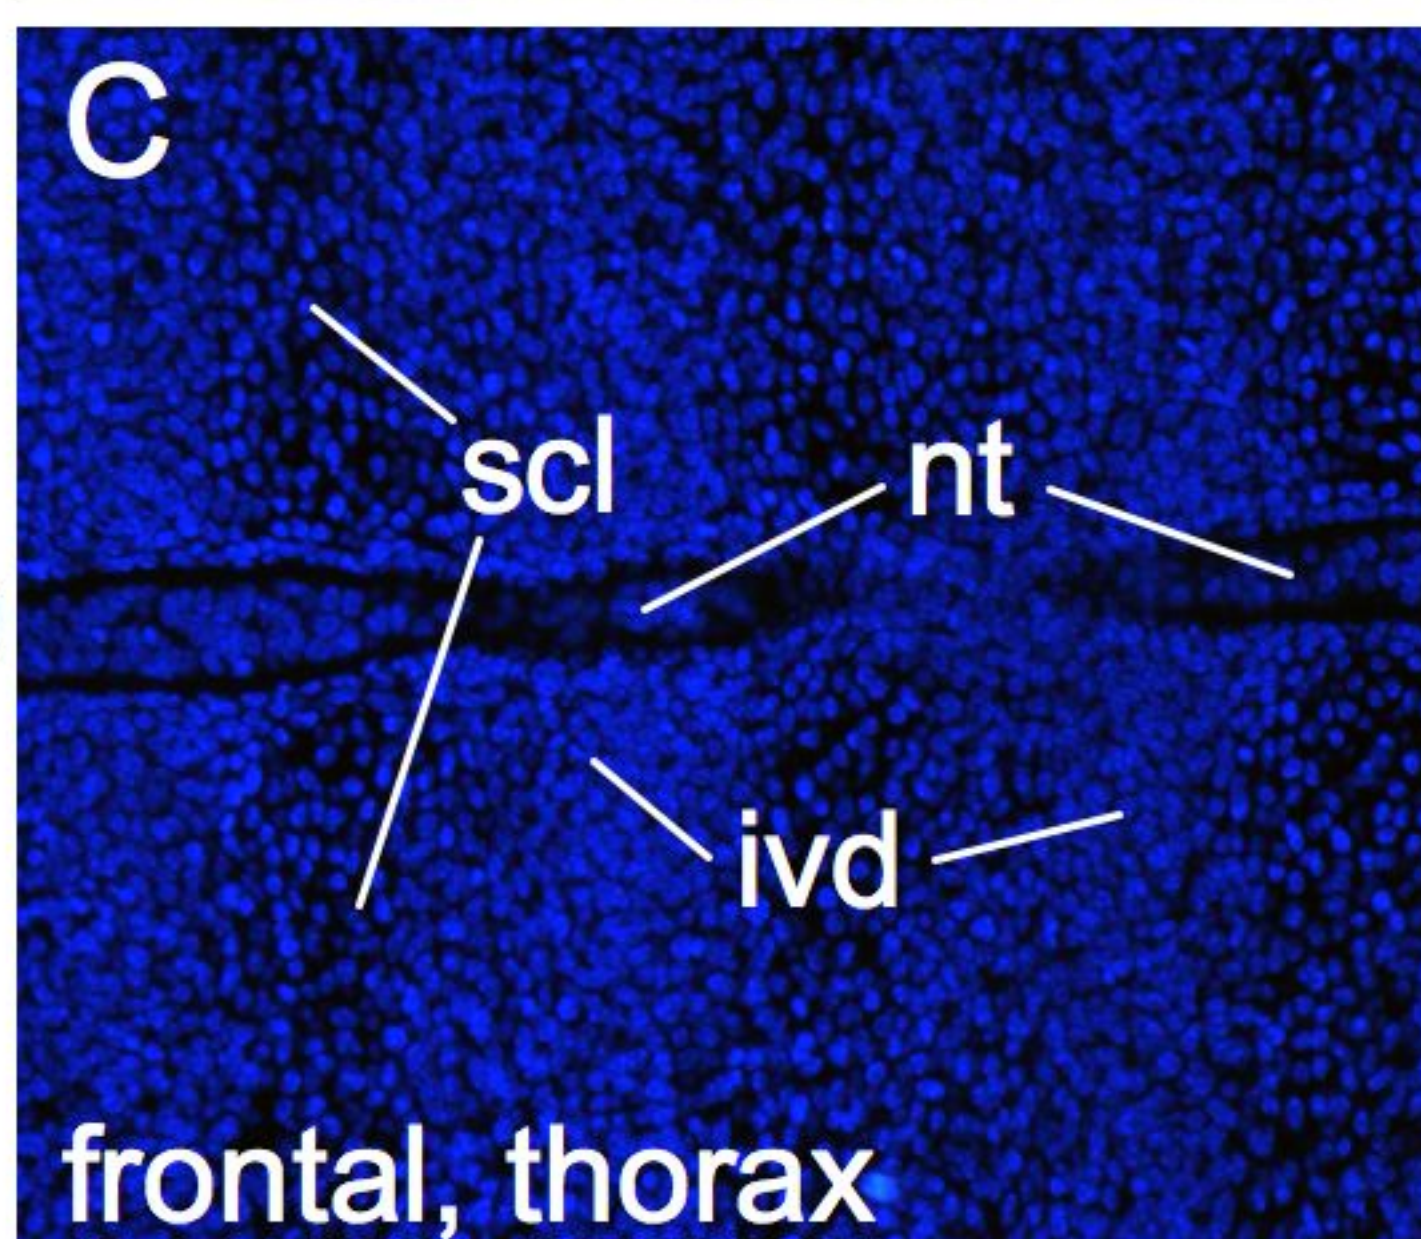

tg

